

(Proactive - T2A - NONE - MNMGD06700 1x2 (DB143 1x1) - RF)

6292 Nathan Ln N Maple Grove MN

**JB0001377918
Node: MNMPGR067
Legacy: DB143**



Green Lin = New Underground Placement
Yellow Lin = Existing Conduit
Blue Lin = Aerial Placement
New Fiber Vault
Existing Fiber Vault
New Pedestal
Existing Pedestal

Hand Digging for Placement of (1) 2" Conduit
(E11, P2-Permitting Non-complex)

Installation of New 36" x 48" Fiber Vault

Replace Existing Cabinet w/ 36" x 48" Doghouse Pedestal

Replace Existing Pedestal w/ 24" x 36" Doghouse Pedestal

USI CONTACT INFO:
Richard Miske
651-764-1411
rmiske@usi-universal.com

COMCAST CONTACT INFO:
Alex Erickson
612-875-7230
alexander_erickson@cable.comcast.com



(Proactive - T2A - NONE - MNMGD06700 1x2 (DB143 1x1) - RF)
6292 Nathan Ln N Maple Grove MN
JB0001377918
Node: MNMPGR067
Legacy: DB143


Map 1 of 2

USI CONTACT INFO:
Richard Miske
651-764-1411
rmiske@usi-universal.com

COMCAST CONTACT INFO:
Alex Erickson
612-875-7230
alexander_erickson@cable.comcast.com

Comcast to Perform Fiber Splicing - USI to Perform Const. & Coax Splicing

Green Lin = New Existing Placement
Yellow Line = Existing Conduit
Blue Line = Aerial Placement
New Fiber Vault
Existing Fiber Vault
New Pedestal
Existing Pedestal

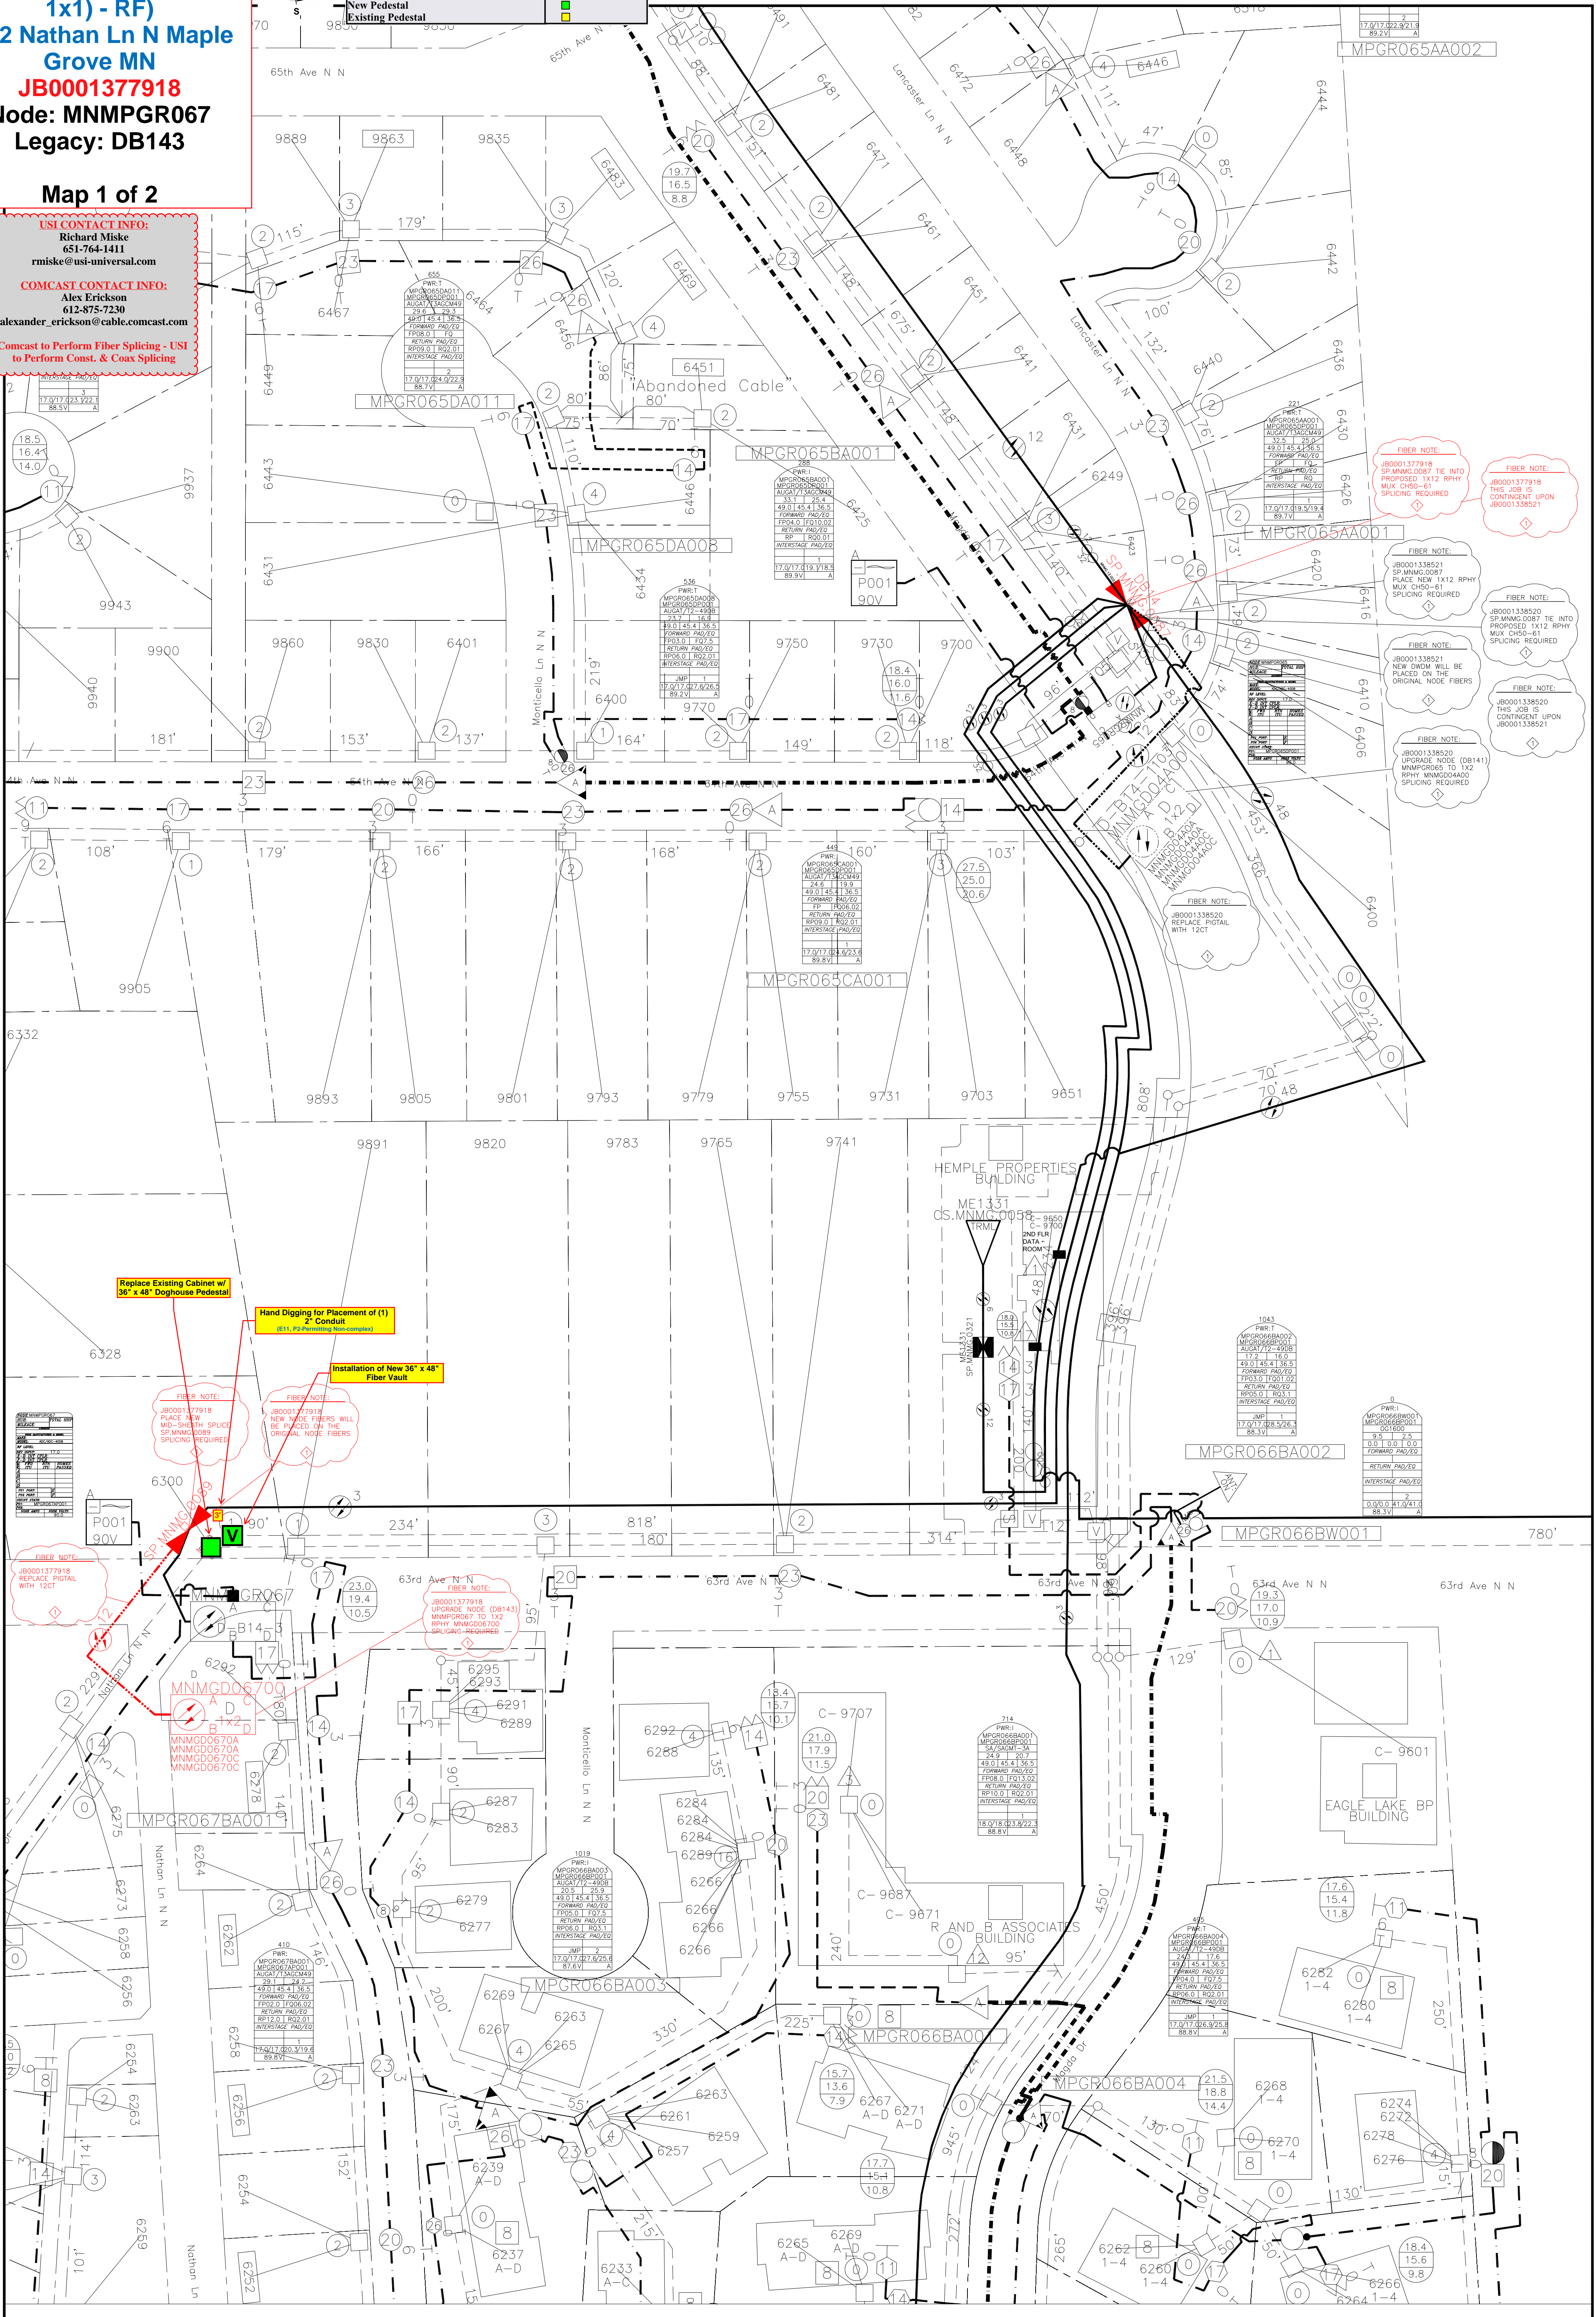

Replace Existing Cabinet w/ 36" x 48" Doghouse Pedestal

Hand Digging for Placement of (1) 2" Conduit
 (E11_P2_Permitting/Non-compress)

Installation of New 36" x 48" Fiber Vault

FIBER NOTE:
 JB0001377918
 PLACE NEW
 MID-SWITCH SPLICER
 SP MNMGD087
 SPLICING REQUIRED

FIBER NOTE:
 JB0001377918
 NEW NODE FIBERS WILL
 BE PLACED ON THE
 ORIGINAL NODE FIBERS

FIBER NOTE:
 JB0001377918
 UPGRADE NODE (DB143)
 MNMPGR067 TO 1X2
 RPHY MNMGD06700
 SPLICING REQUIRED

FIBER NOTE:
 JB0001377918
 SP MNMGD087 TE INTO
 PROPOSED 1X12 RPHY
 MUX CH50-61
 SPLICING REQUIRED

FIBER NOTE:
 JB0001377918
 THIS JOB IS
 CONTINGENT UPON
 JB0001338521

FIBER NOTE:
 JB0001338521
 SP MNMGD087
 PLACE NEW 1X12 RPHY
 MUX CH50-61
 SPLICING REQUIRED

FIBER NOTE:
 JB0001338520
 SP MNMGD087 TE INTO
 PROPOSED 1X12 RPHY
 MUX CH50-61
 SPLICING REQUIRED


FIBER NOTE:
 JB0001338521
 NEW ENOD WILL BE
 PLACED ON THE
 ORIGINAL NODE FIBERS

FIBER NOTE:
 JB0001338520
 THIS JOB IS
 CONTINGENT UPON
 JB0001338521

FIBER NOTE:
 JB0001338520
 UPGRADE NODE (DB141)
 MNMPGR065 TO 1X2
 RPHY MNMGD0400
 SPLICING REQUIRED


Rev	Date	Description	Rev	Date	Description	Rev	Date	Description	Rev	Date	Description
01	4/7/23	DSN NOS/JB0001377918/ AK (QUASAR)									



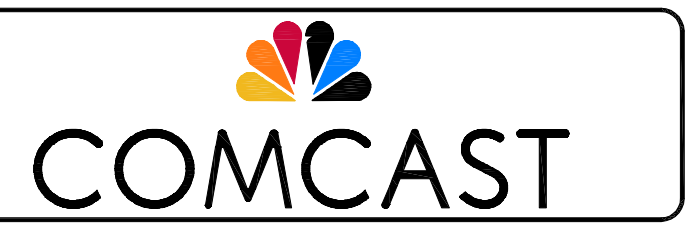




MNMGD06700
 MNMG
 Maple Grove, MN

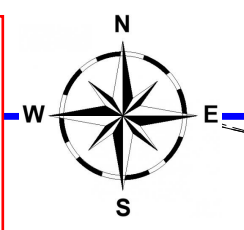

J W

(Proactive - T2A - NONE - MNMGD06700 1x2 (DB143 1x1) - RF)
6292 Nathan Ln N Maple Grove MN
JB0001377918
Node: MNMPGR067
Legacy: DB143




Green Lin = New Underground Placement	
Yellow Line = Existing Conduit	
Blue Line = Aerial Placement	
New Fiber Vault	
Existing Fiber Vault	
New Pedestal	
Existing Pedestal	

Map 2 of 2

USI CONTACT INFO:
 Richard Miske
 651-764-1411
 rmiske@usi-universal.com

COMCAST CONTACT INFO:
 Alex Erickson
 612-875-7230
 alexander_erickson@cable.comcast.com

Comcast to Perform Fiber Splicing - USI to Perform Const. & Coax Splicing

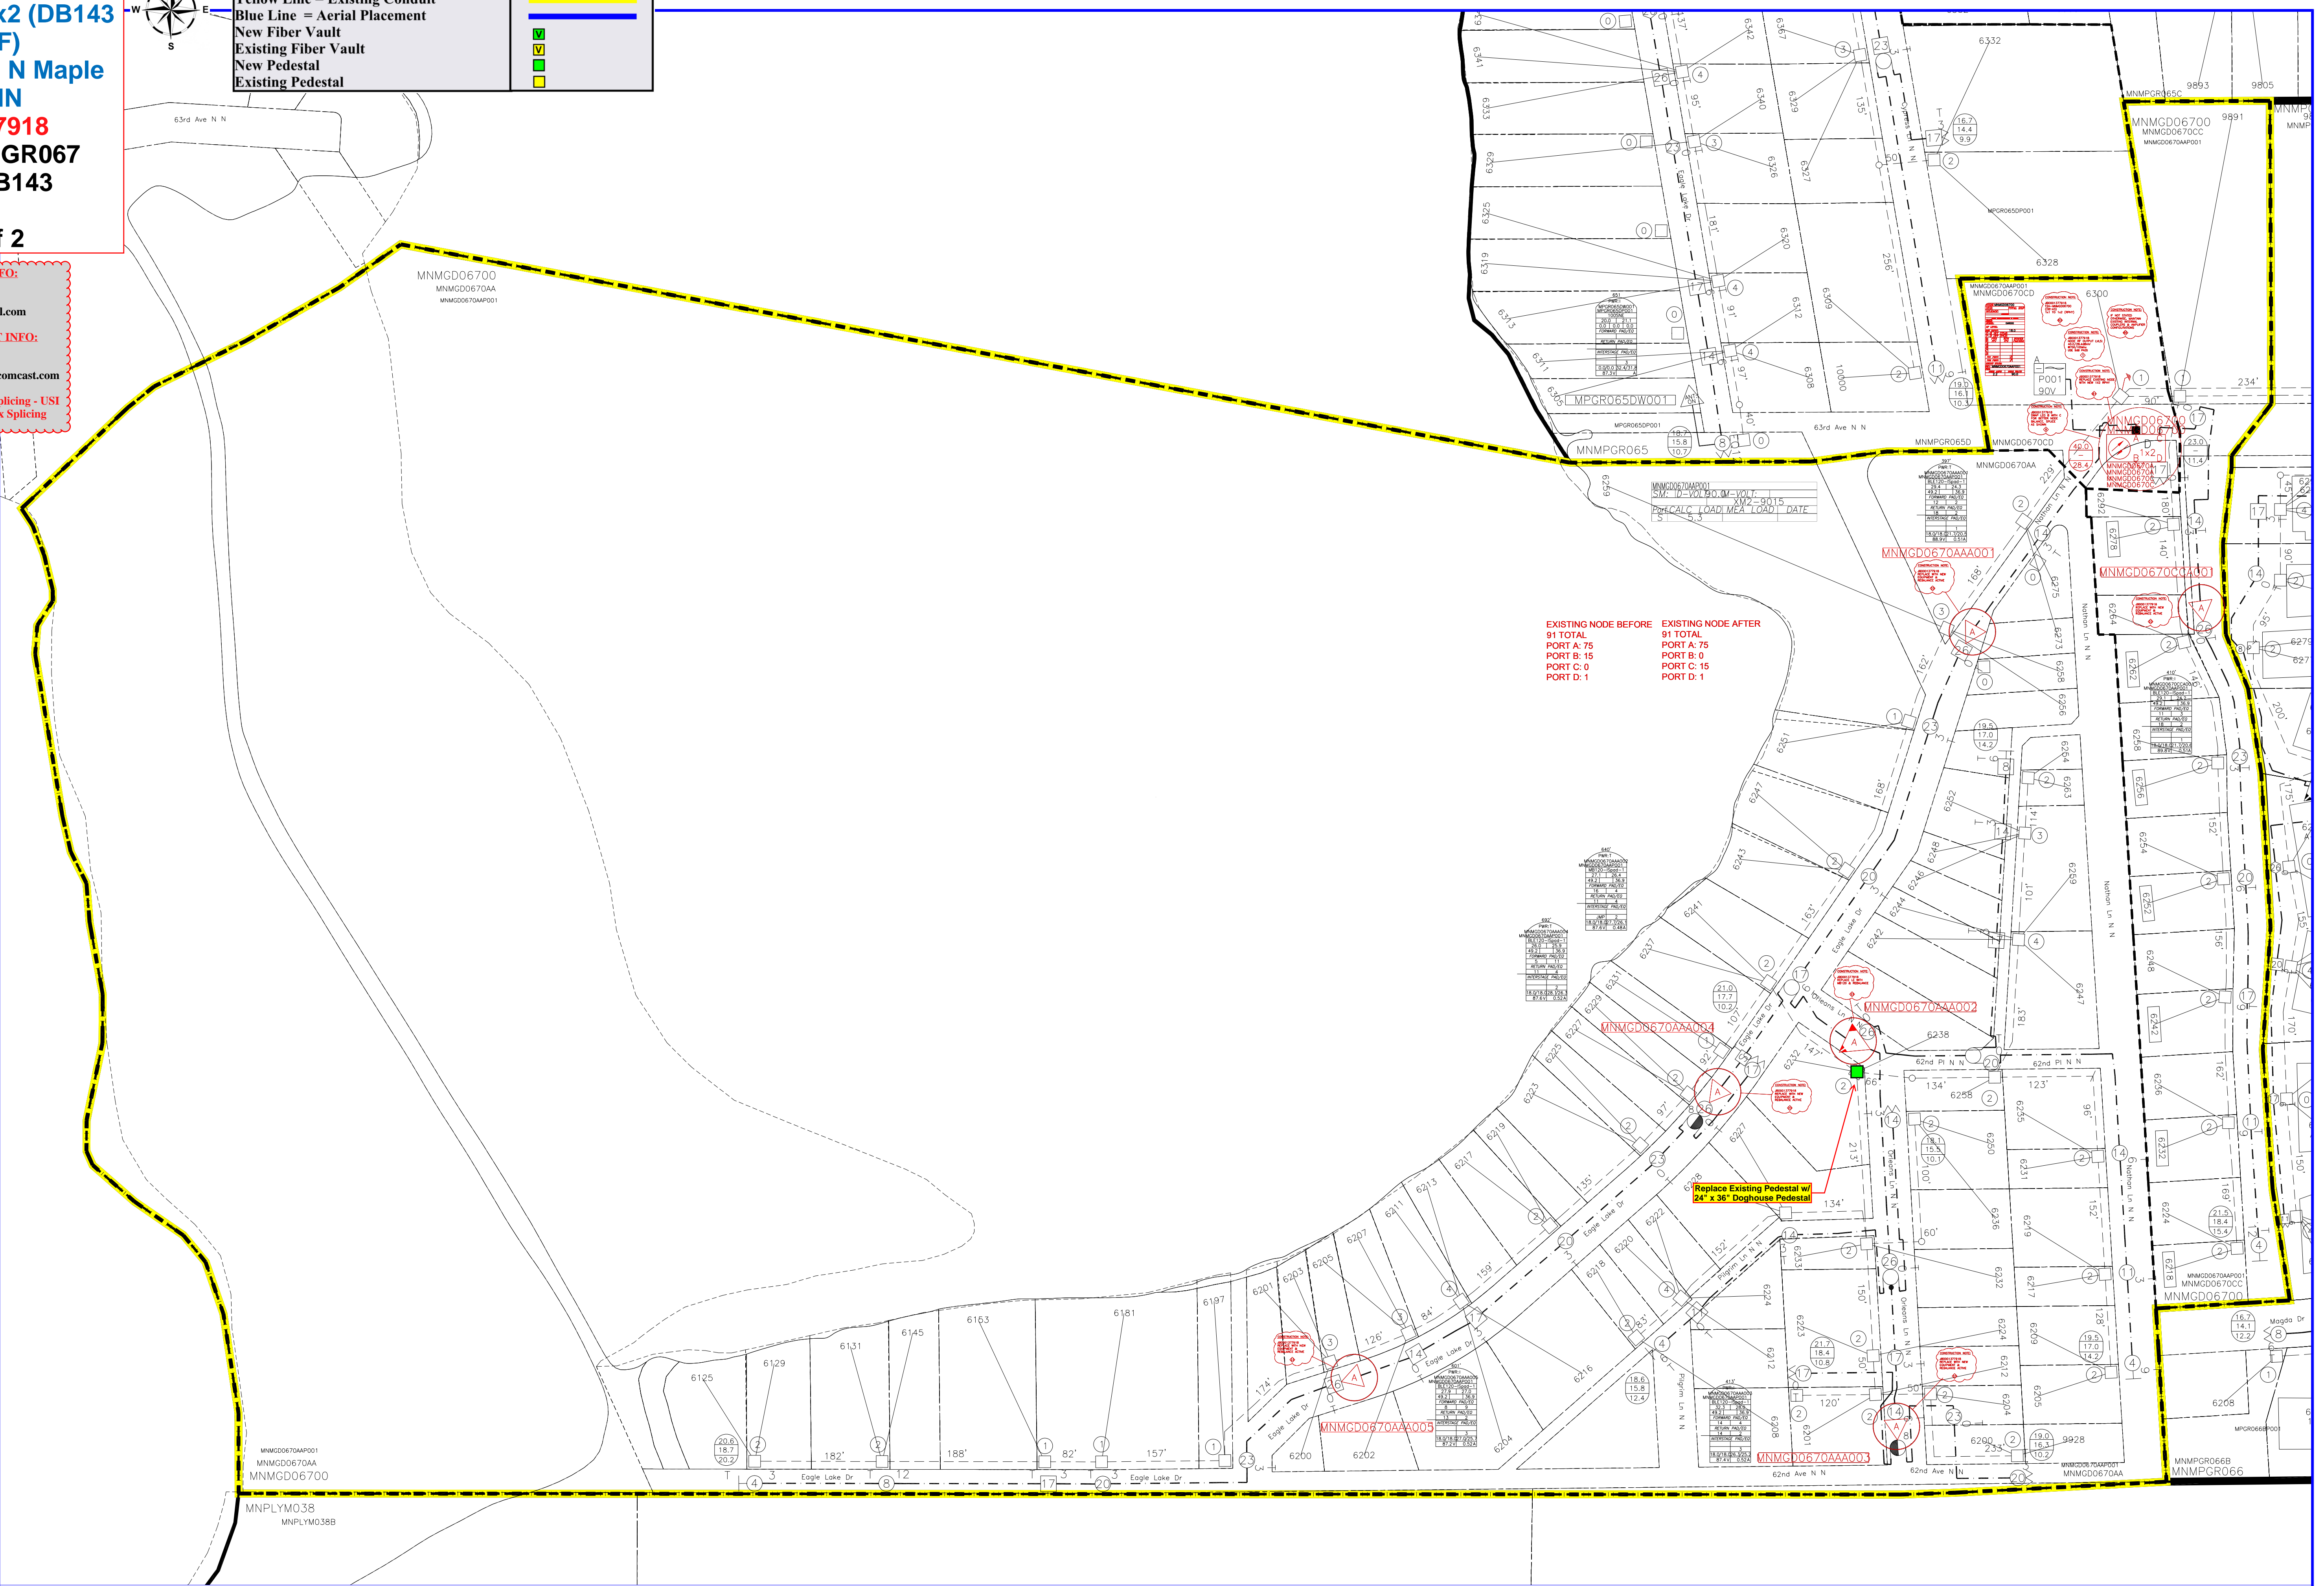

MNMGD06700
 MNMG
 MAPLE GROVE, MN

Rev	Date	Description	Rev	Date	Description	Rev	Date	Description	Rev	Date	Description
01	03/10/2023	DSN JB0001377918 MNMGD06700 (DB143) NODE UPGRADE PT (QUASAR)									

