




Proactive -T2A - NONE - MNMGD07400 2x4
 (MNMPGR075 4x4) DC63
 11603 89th Ave. N
 Maple Grove, Mn
 JB0001378878
 Node: MNMPGR075
 Legacy: DC63A

USI CONTACT INFO:
 Richard Miske
 651-764-1411
 rmiske@usi-universal.com

COMCAST CONTACT INFO:
 Peter Drangeid
 651-724-7815
 peter_drangeid@cable.comcast.com

Comcast to Perform Fiber Splicing -
 USI to Perform Const. & Coax Splicing

Green Lin = New Underground Placement
 Yellow Line = Existing Conduit
 Blue Line = Aerial Placement
 New Fiber Vault
 Existing Fiber Vault
 New Pedestal
 Existing Pedestal

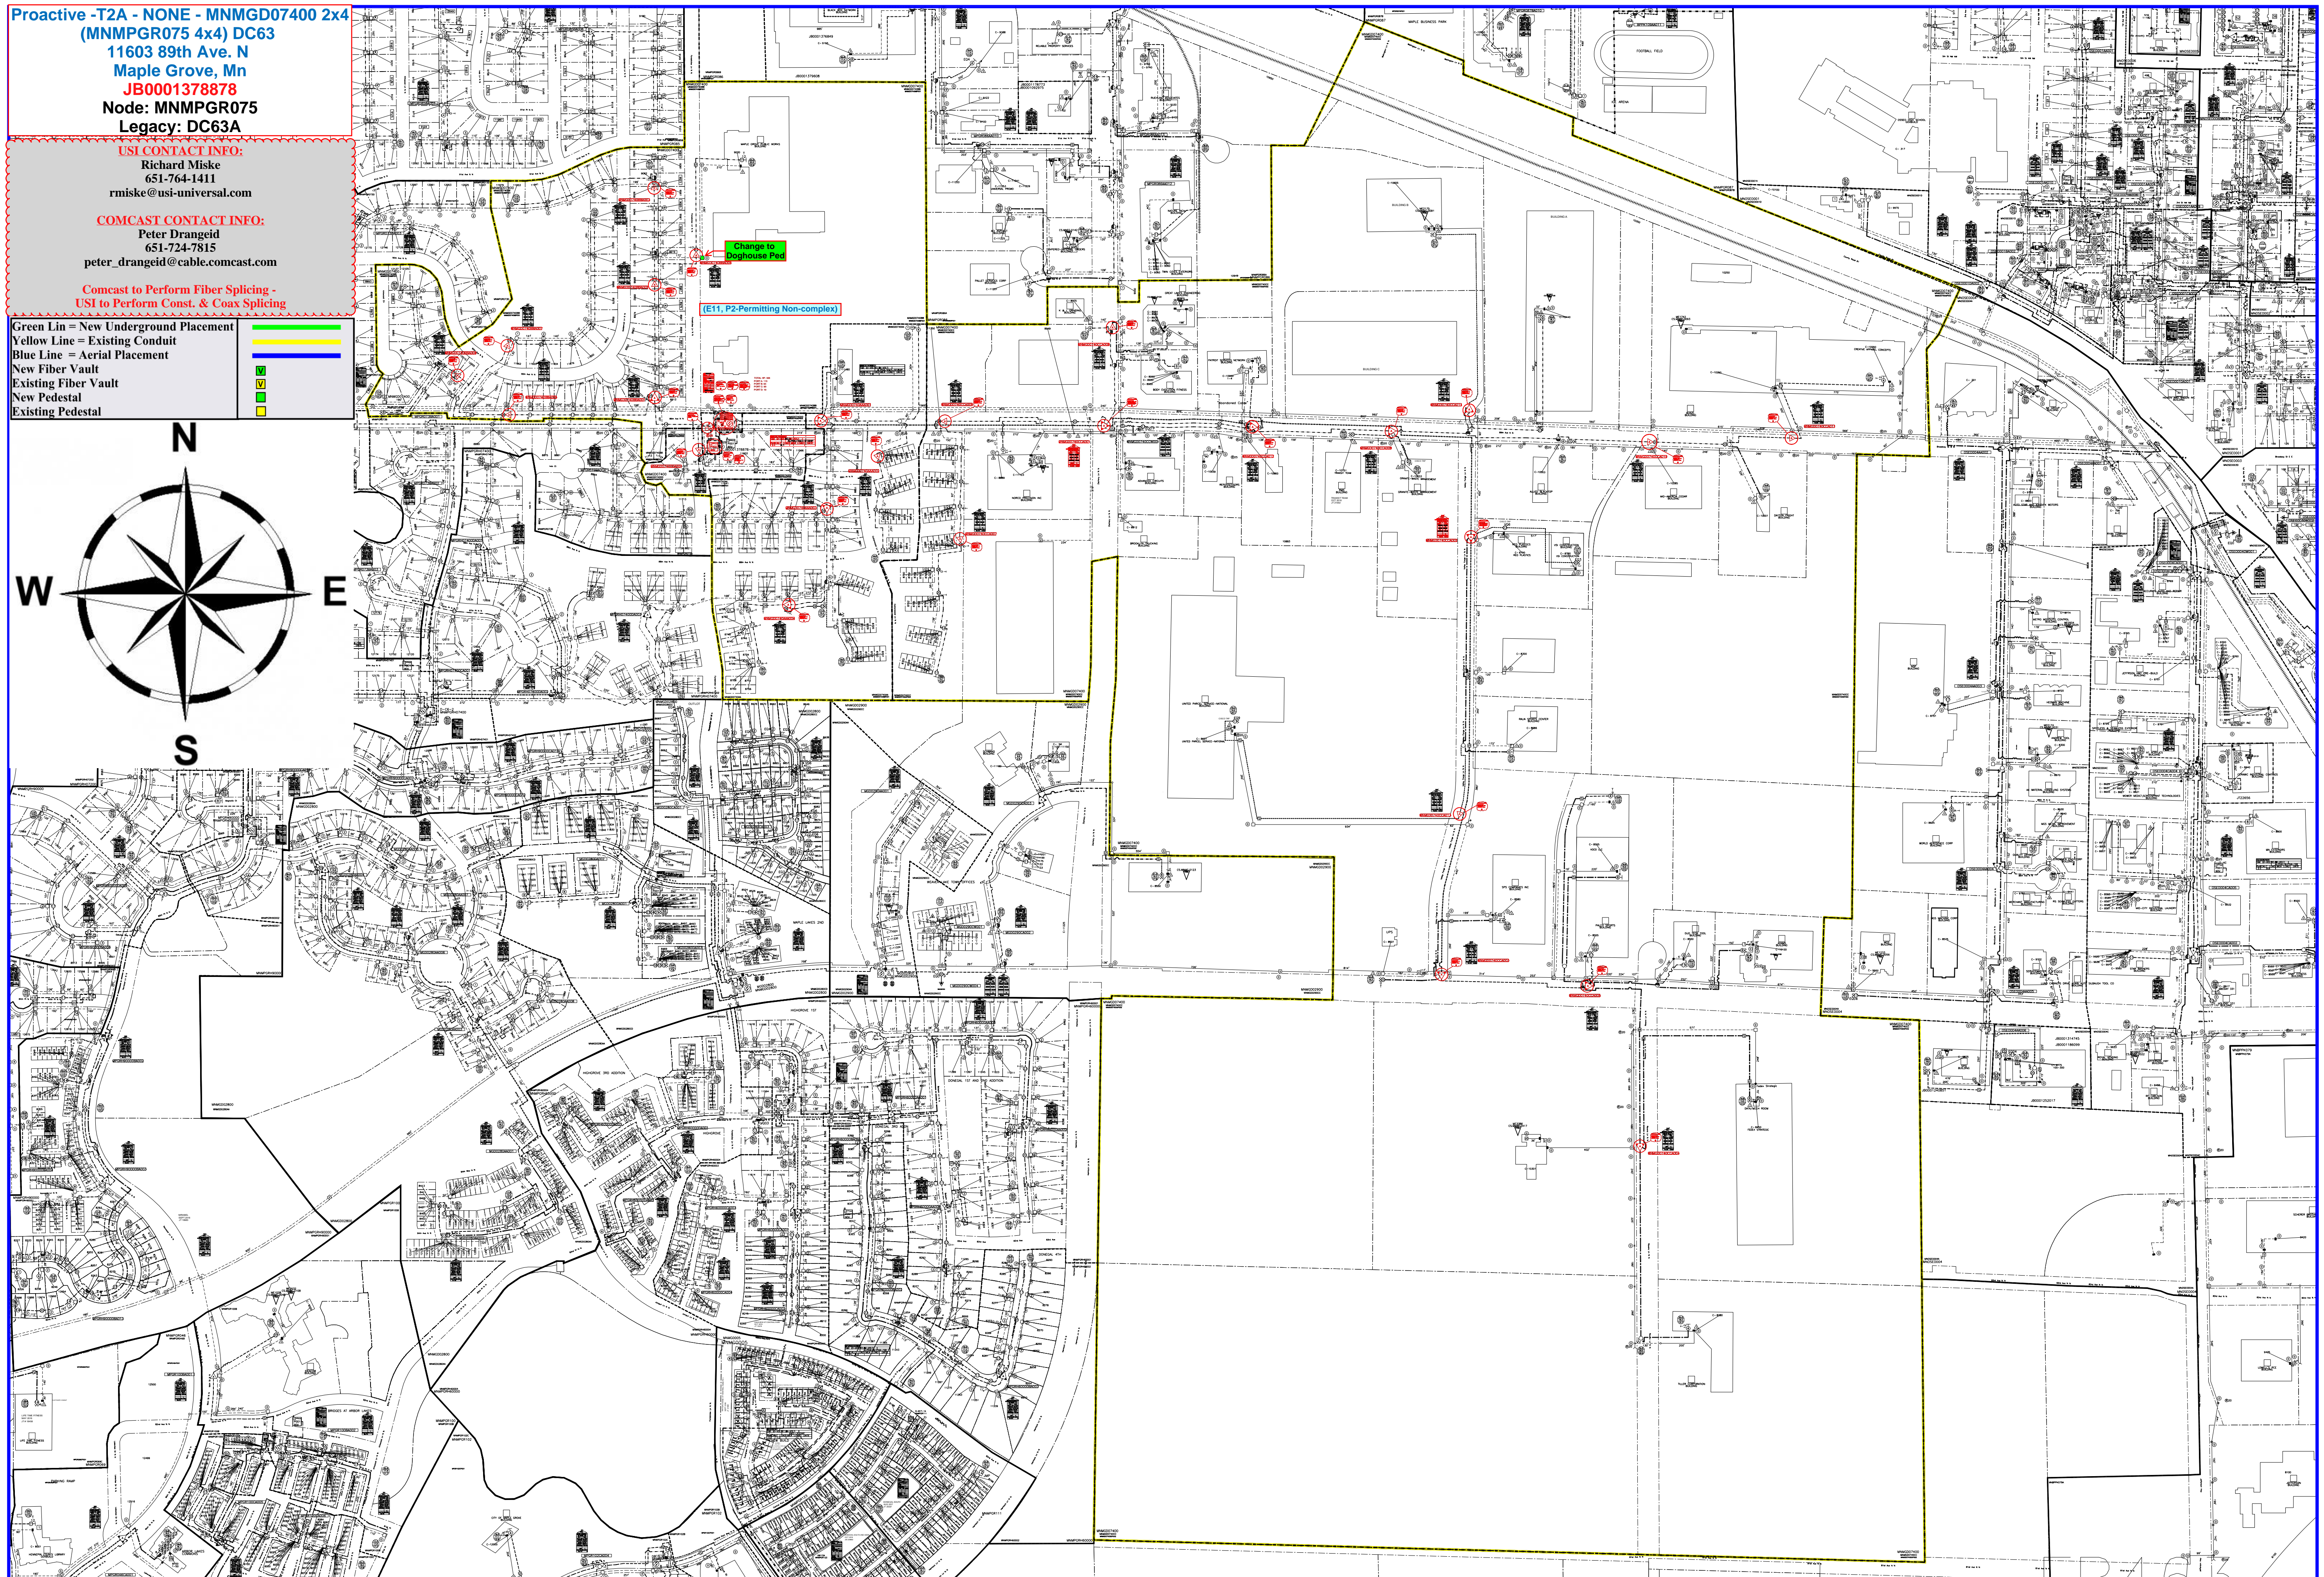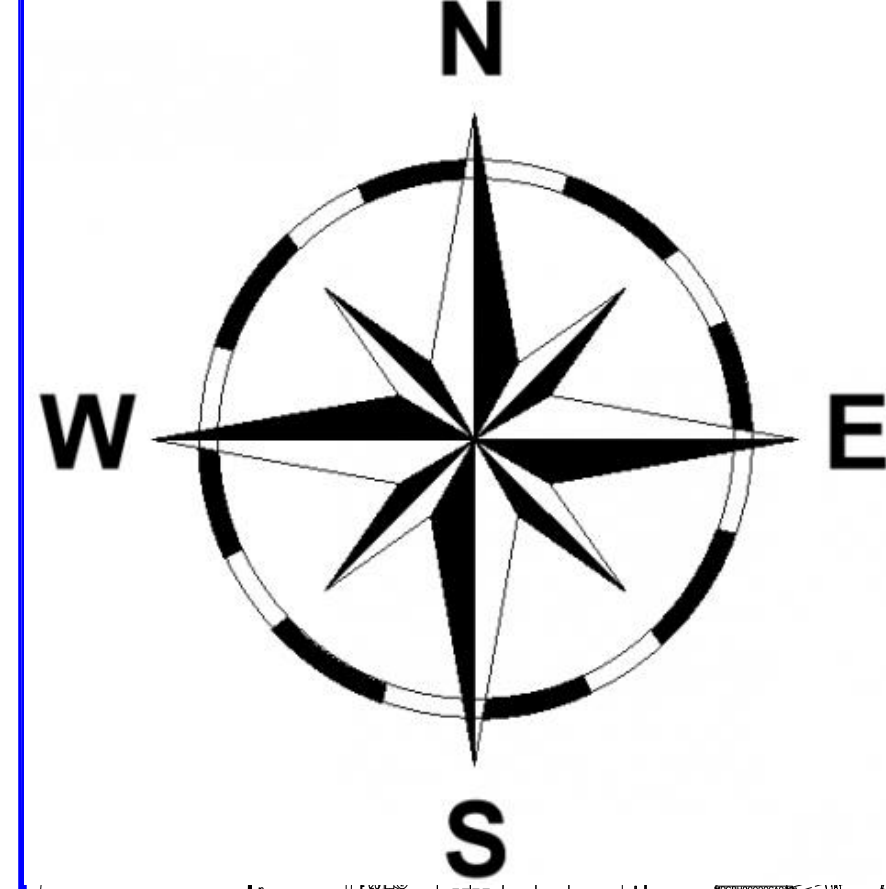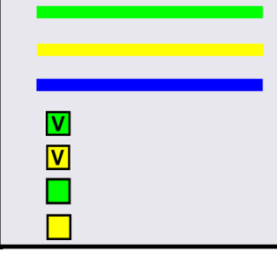

MNMGD07400
 MNMG
 MAPLE GROVE, MN

Rev	Date	Description	Rev	Date	Description	Rev	Date	Description	Rev	Date	Description
D1	04/26/2023	DSN JB0001378878 MNMGD07400 (DC63) NODE UPGRADE MG (LIASAR)									

