

**(Proactive - 3 DIGITAL - NONE - MNMGD08X00 2x4 (MNMPGRH02700 3x3) 17503 82nd Ave N Maple Grove MN**

**JB0001399382**  
**Node: MNMPGRH02700**  
**Legacy: N/A**


**Map 1 of 2**

**Legend:**  
 Green Lin = New Underground Placement  
 Yellow Line = Existing Conduit  
 Blue Line = Aerial Placement  
 New Fiber Vault  
 Existing Fiber Vault  
 New Pedestal  
 Existing Pedestal


**USI CONTACT INFO:**  
 Richard Miske  
 651-764-1411  
 rmiske@usi-universal.com

**COMCAST CONTACT INFO:**  
 Peter Drangeid  
 Cell: 651-724-7815  
 Email: peter\_drangeid@cable.comcast.com

**Comcast to Perform Fiber Splicing - USI to Perform Const. & Coax Splicing**

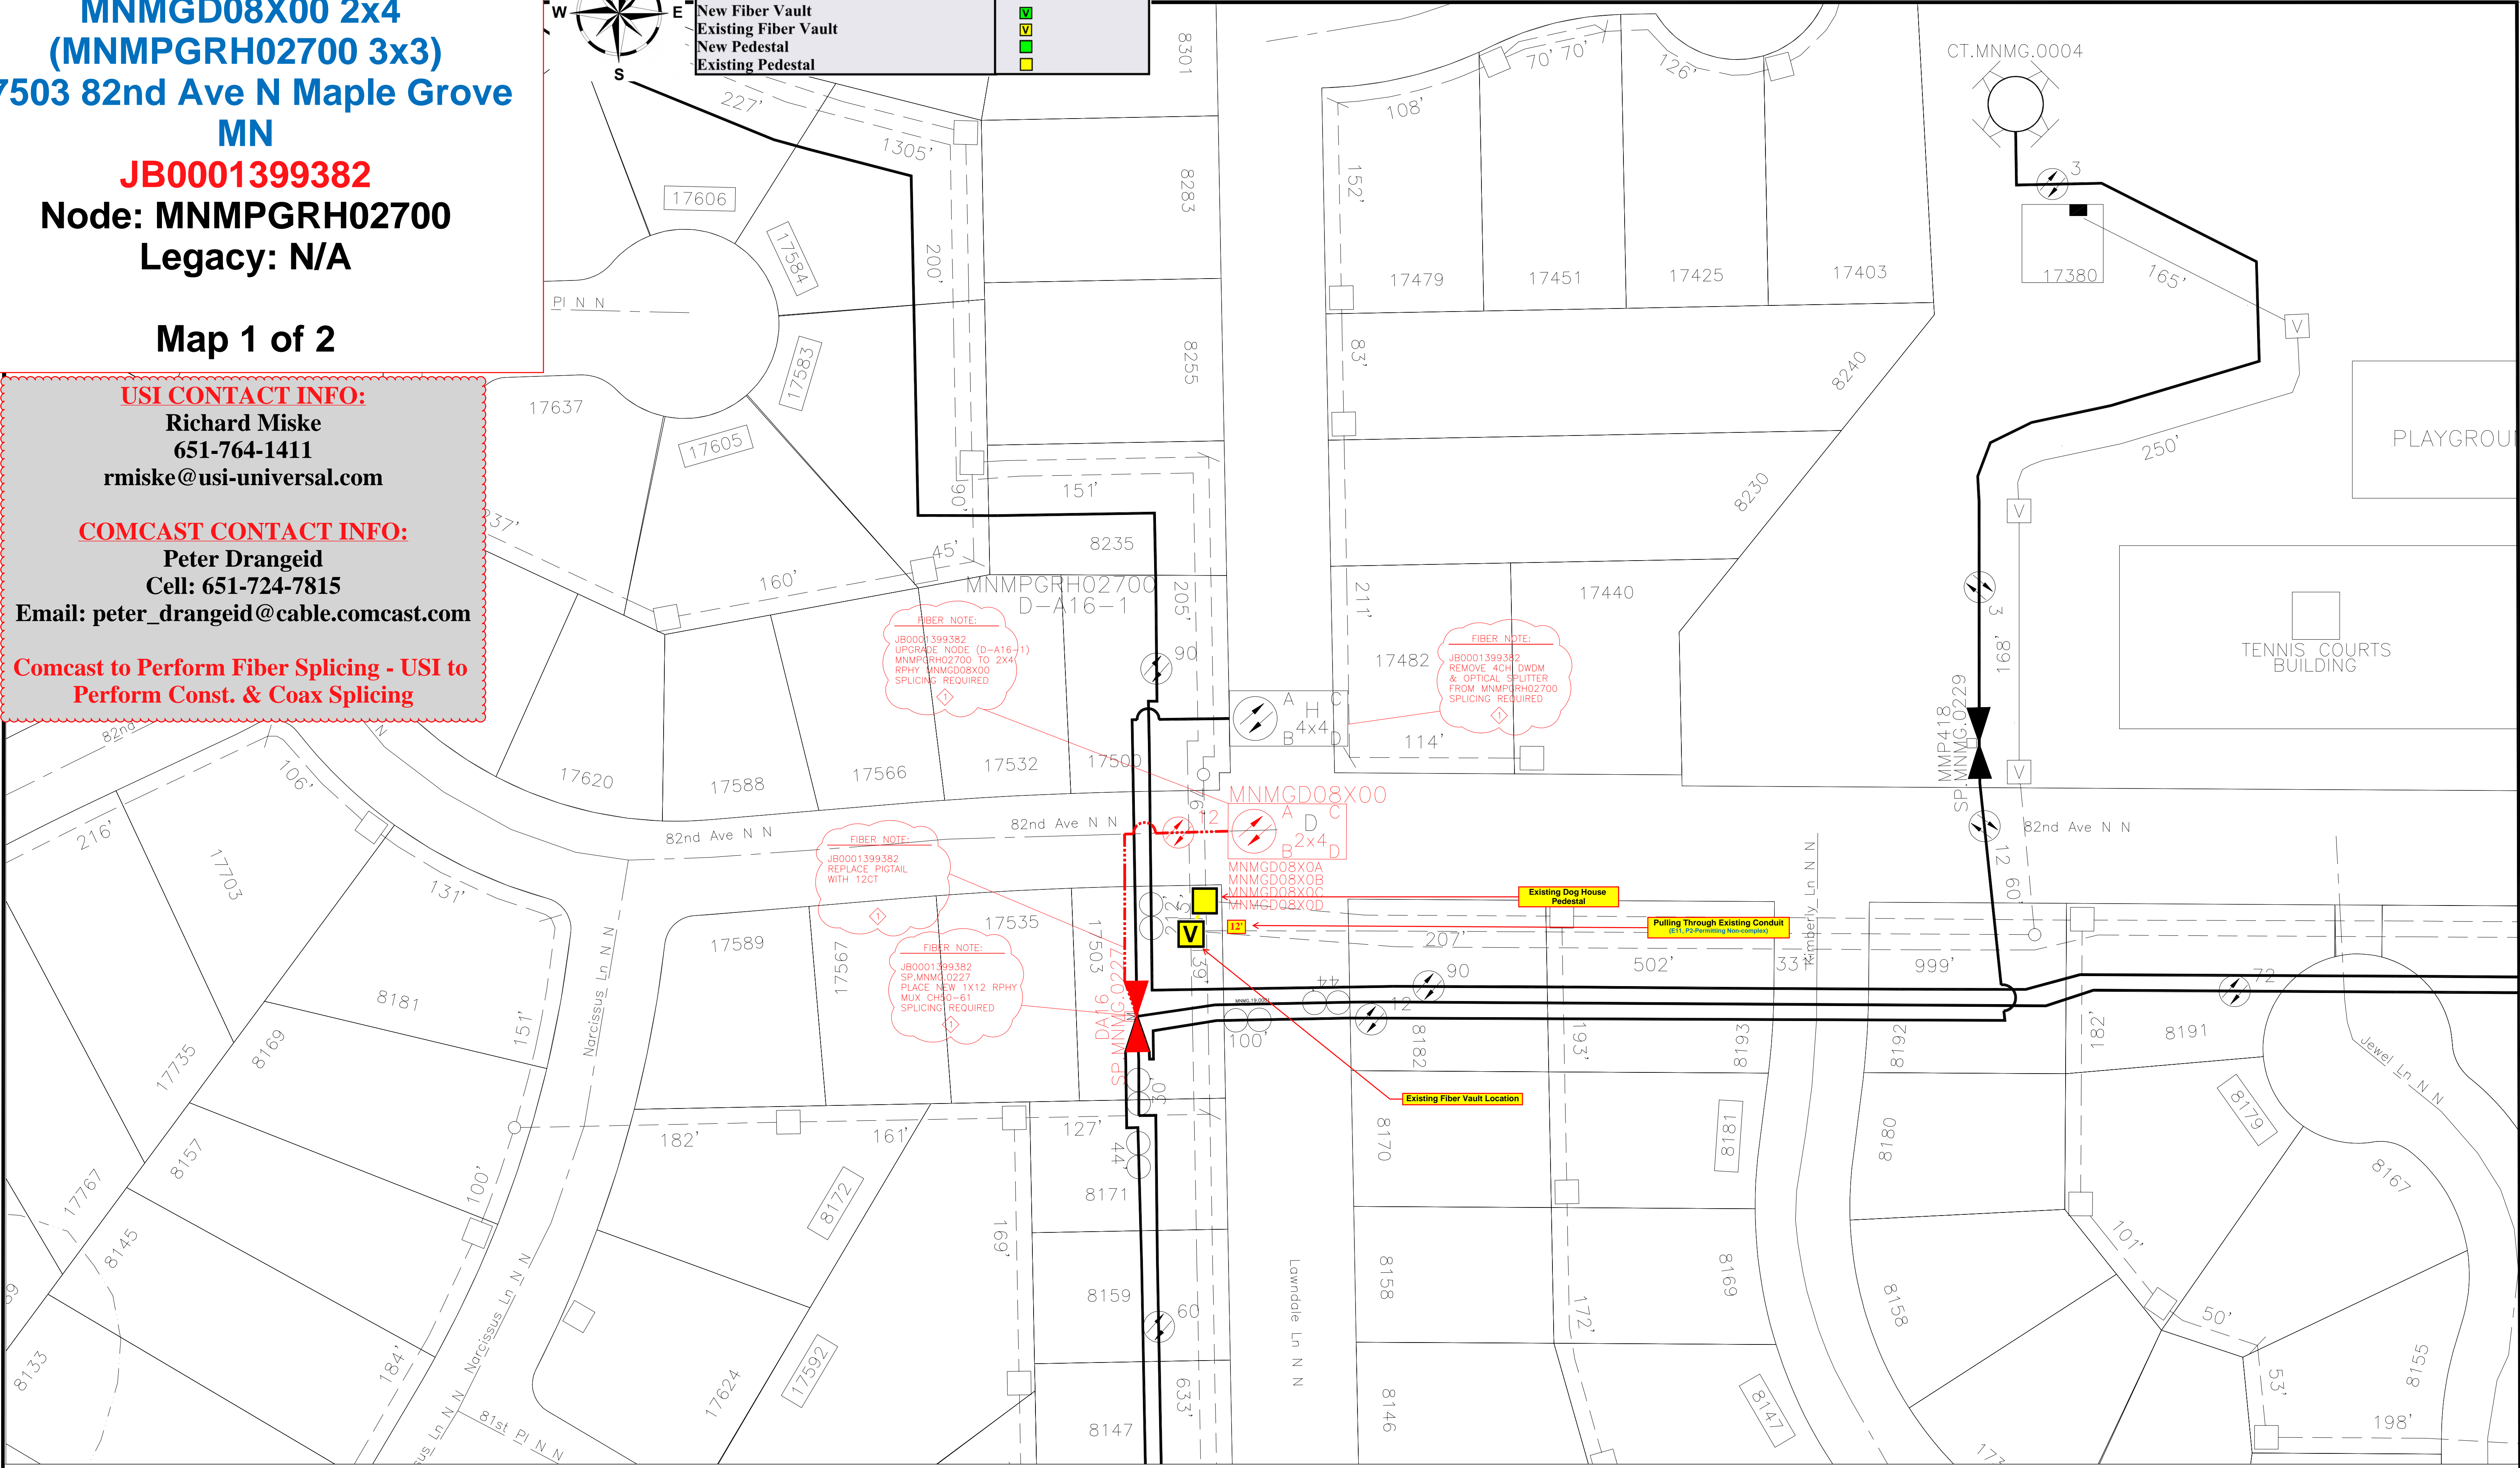

MNMGD08X00 MNMG ST.PAUL, MN	Rev	Date	Description	Rev	Date	Description	Rev	Date	Description	Rev	Date	Description
	01	28/11/23	DSN NOS / JB0001399382 / MM (QUASAR)									

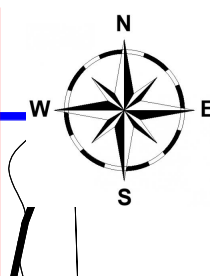


Green Lin = New Underground Placement	
Yellow Line = Existing Conduit	
Blue Line = Aerial Placement	
New Fiber Vault	
Existing Fiber Vault	
New Pedestal	
Existing Pedestal	

**USI CONTACT INFO:**  
 Richard Miske  
 651-764-1411  
 rmiske@usi-universal.com

**COMCAST CONTACT INFO:**  
 Peter Drangeid  
 Cell: 651-724-7815  
 Email:  
 peter\_drangeid@cable.comcast.com

Comcast to Perform Fiber Splicing - USI to Perform Const. & Coax Splicing

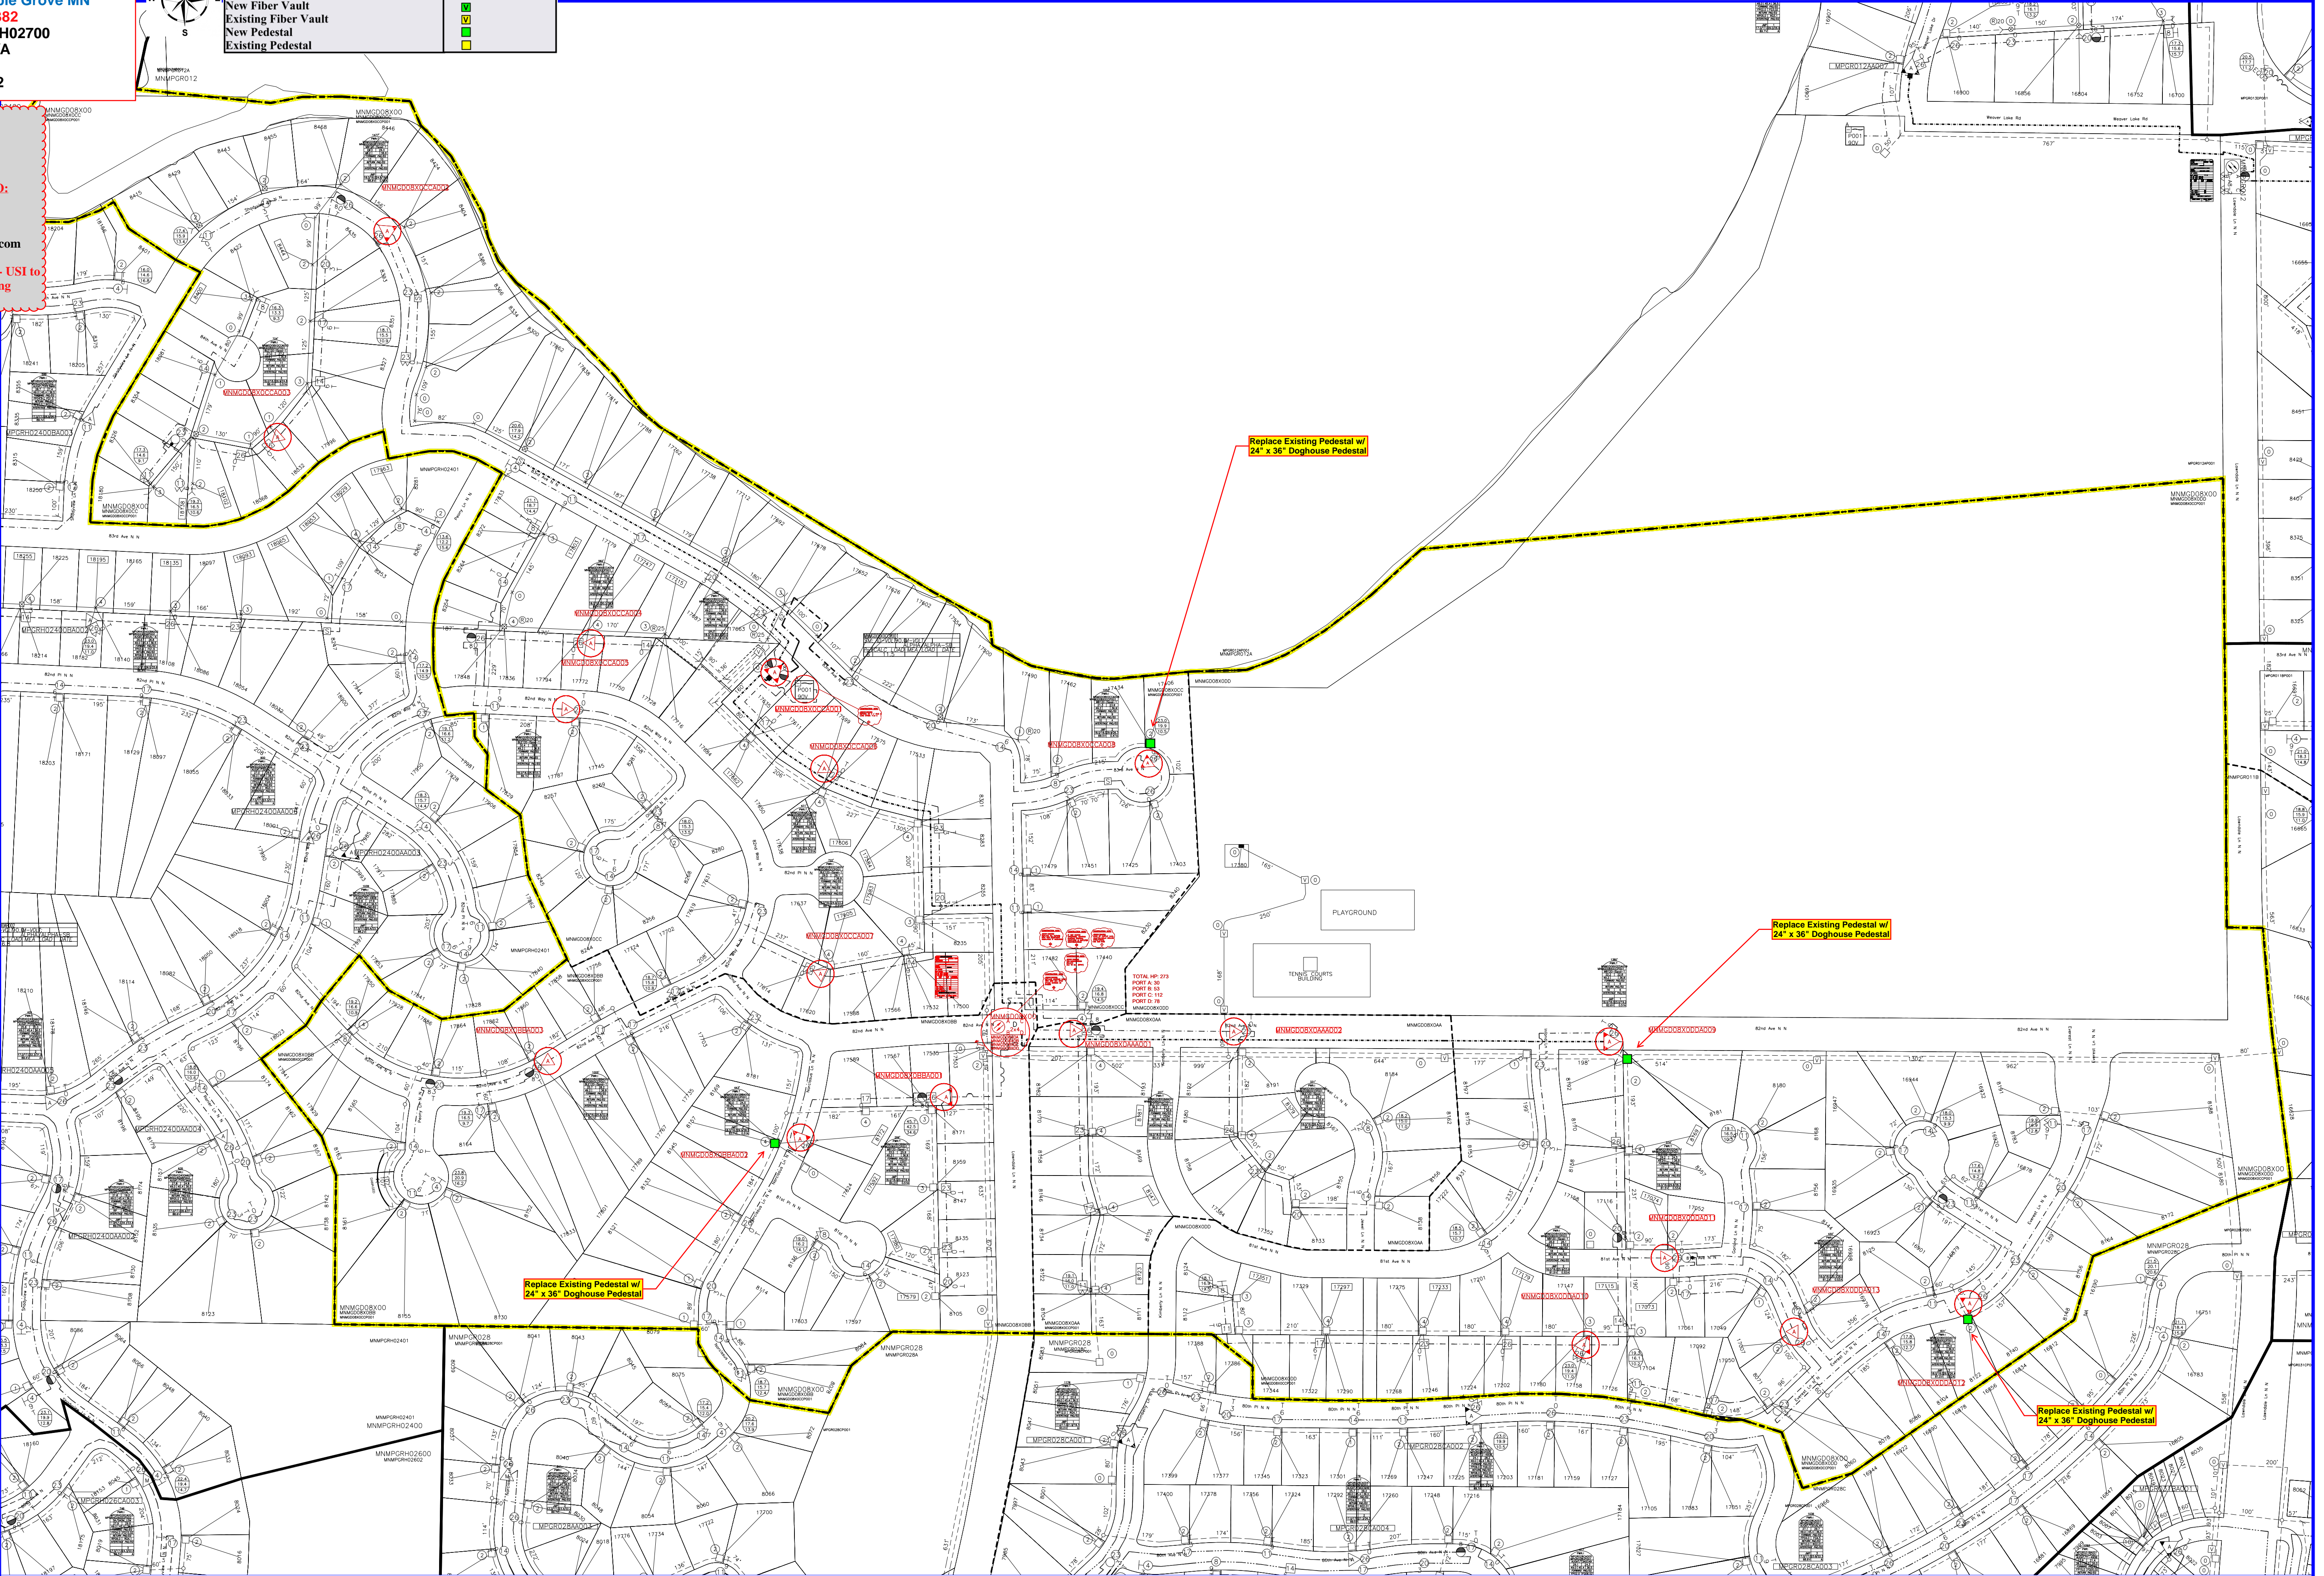

MNMGD08X00  
 MNMG  
 MAPLE GROVE, MN

Rev	Date	Description	Rev	Date	Description	Rev	Date	Description	Rev	Date	Description
01	05/25/2023	DSN JB0001399382 MNMGD08X00 (DA161) NODE UPGRADE (MM (QUASAR)									

