


Havenwood of Maple Grove
18695 73RD AVE N
Maple Grove, 55374
JB0001802916
Node: MNMPGR121
Legacy: null

USI-PC (West)
 Ryan Otto
 651-279-4275
 Rotto@usi-universal.com

Thomas Mulhern
 (612)290-2872
 thomas_mulhern@comcast.com

Green Lin = New Underground Placement	
Yellow Line = Existing Conduit	
Blue Line = Aerial Placement	
New Fiber Vault	
Existing Fiber Vault	
New Pedestal	
Existing Pedestal	

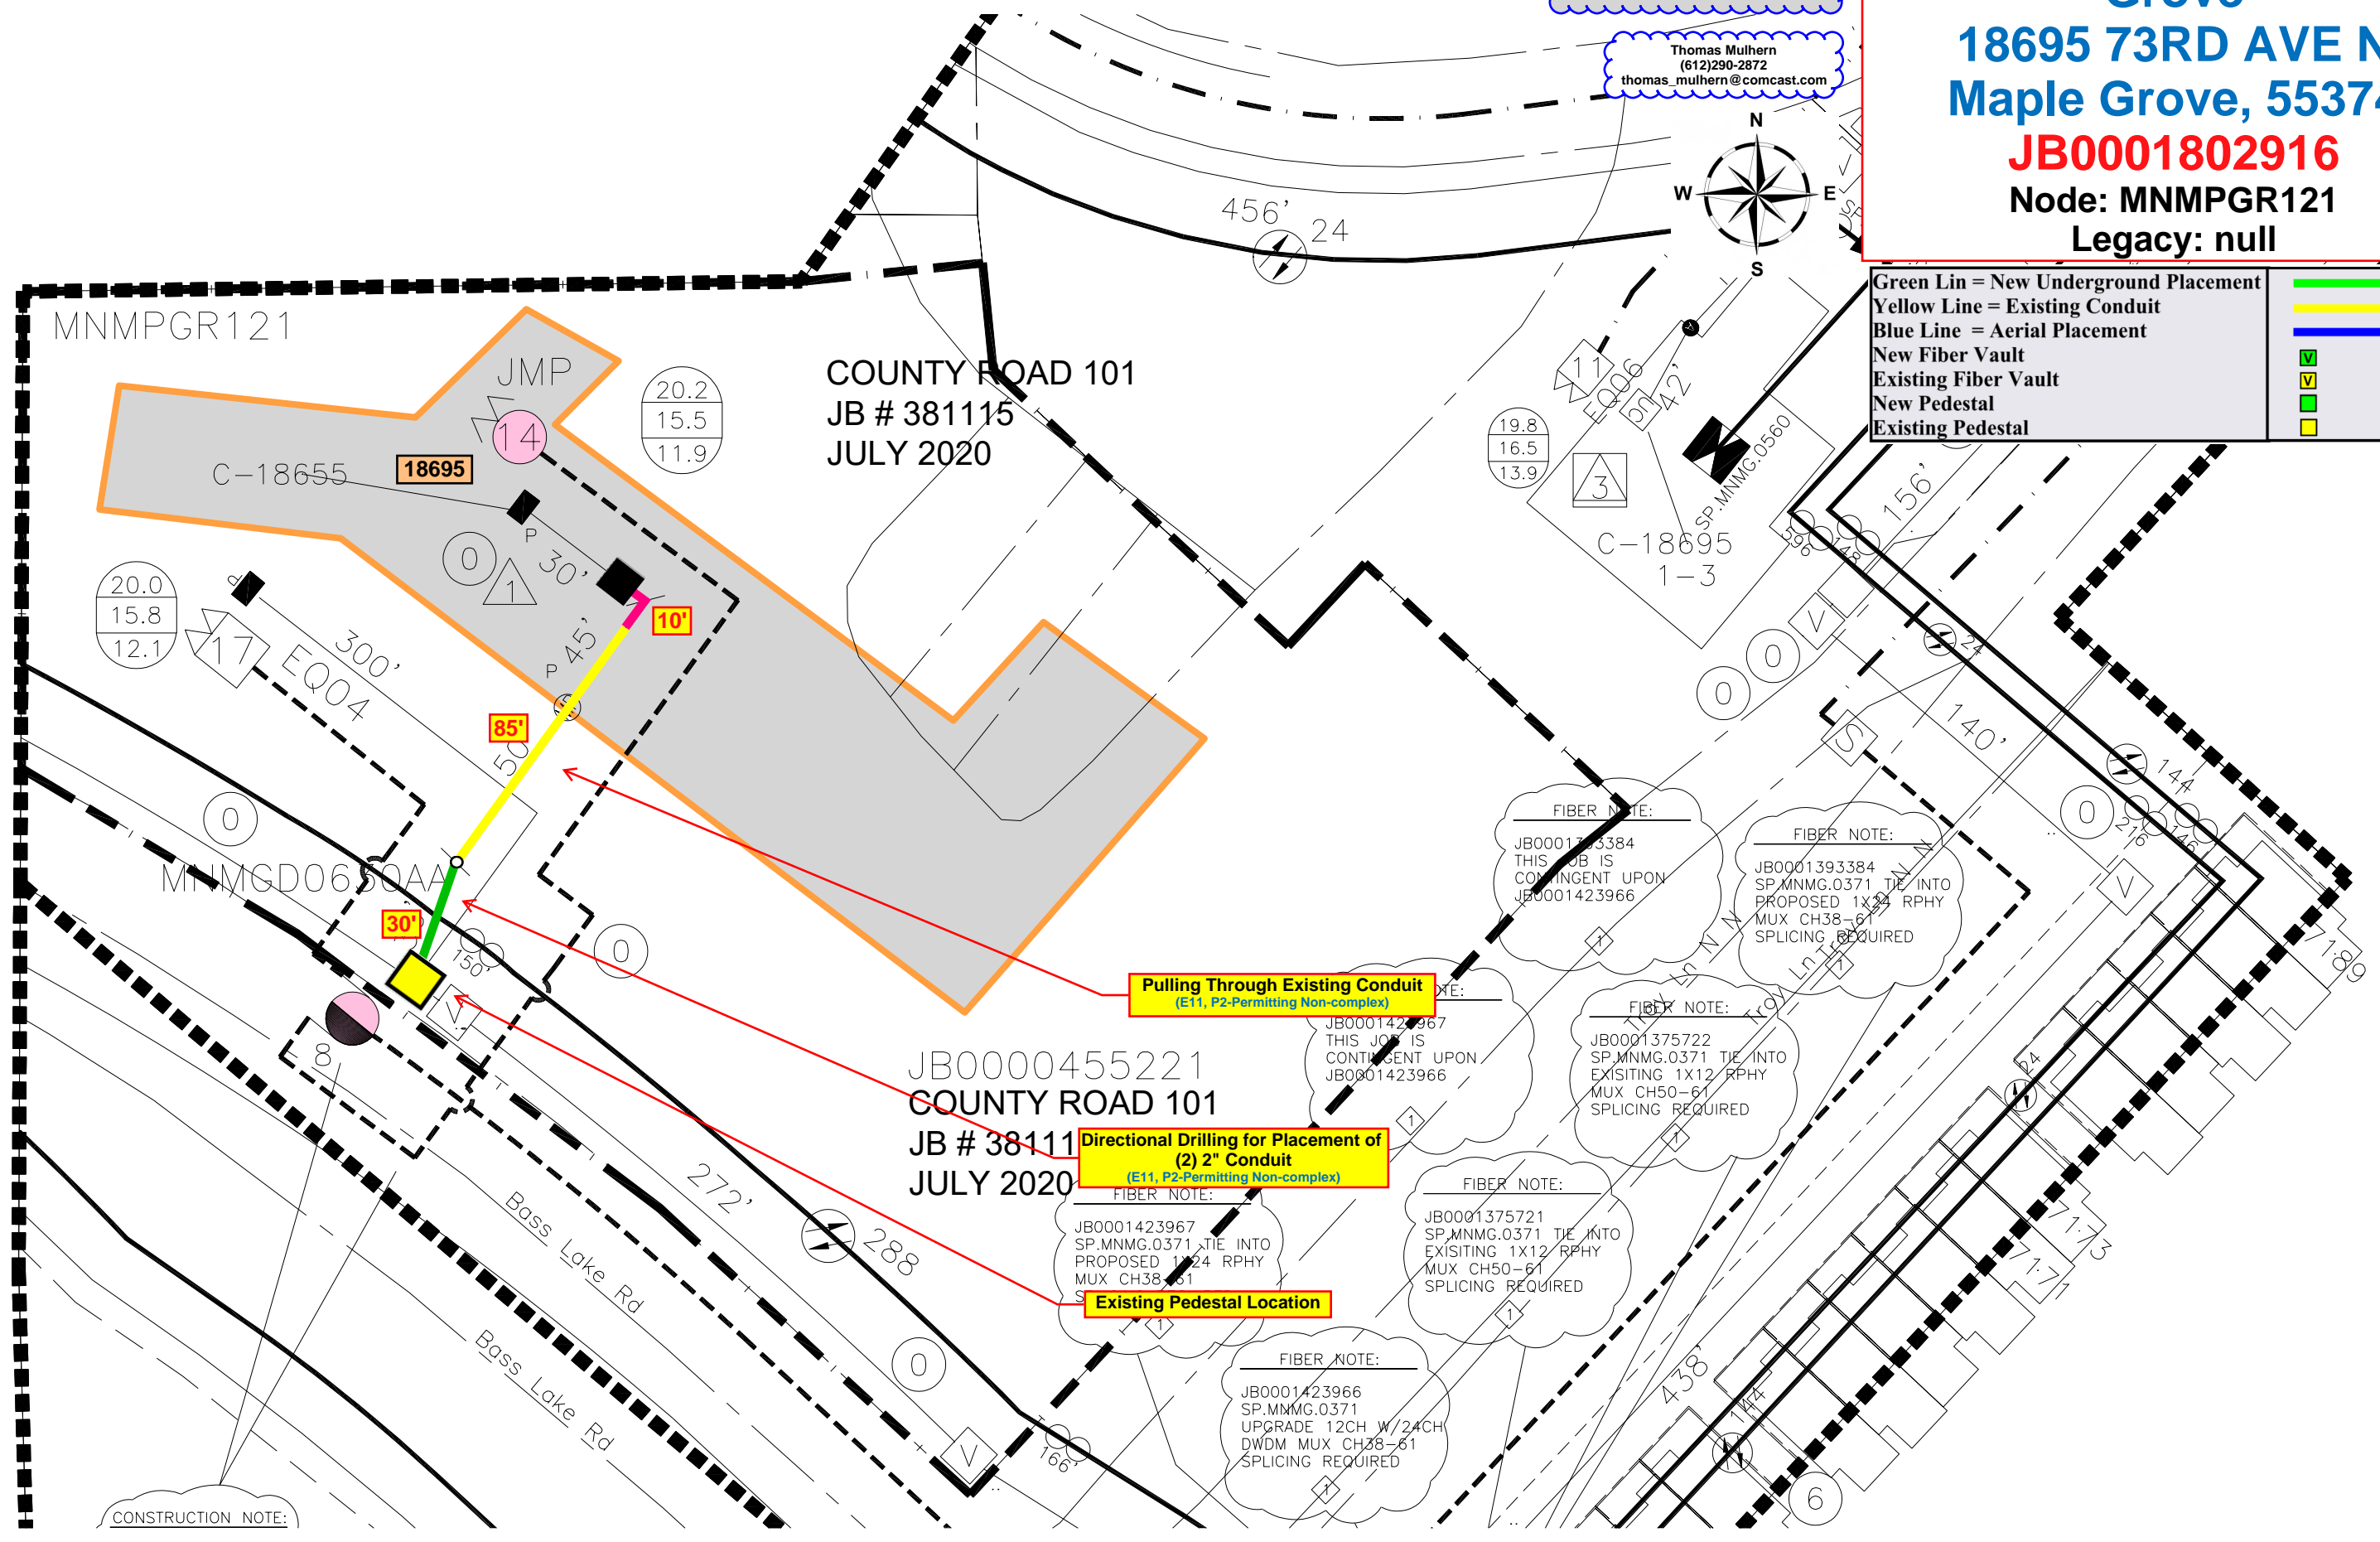

Pulling Through Existing Conduit
 (E11, P2-Permitting Non-complex)

Directional Drilling for Placement of (2) 2" Conduit
 (E11, P2-Permitting Non-complex)

Existing Pedestal Location

CONSTRUCTION NOTE: