


Evereve
 12117 Elm Creek Blvd,
 Maple Grove, 55369
JB0001845548
 Node: MNMGD05Q00
 Legacy: N/A

USI-PC (Northwest)
 Ryan Otto
 651-279-4275
 Rotto@usi-universal.com

Mark Matzke
 651-571-6067
 mark_matzke@comcast.com

Green Lin = New Underground Placement
 Yellow Line = Existing Conduit
 Blue Line = Aerial Placement
 New Fiber Vault
 Existing Fiber Vault
 New Pedestal
 Existing Pedestal

Green	C-12483
Yellow	C-12433
Blue	C-12441
Red	C-12489
Black	C-12497

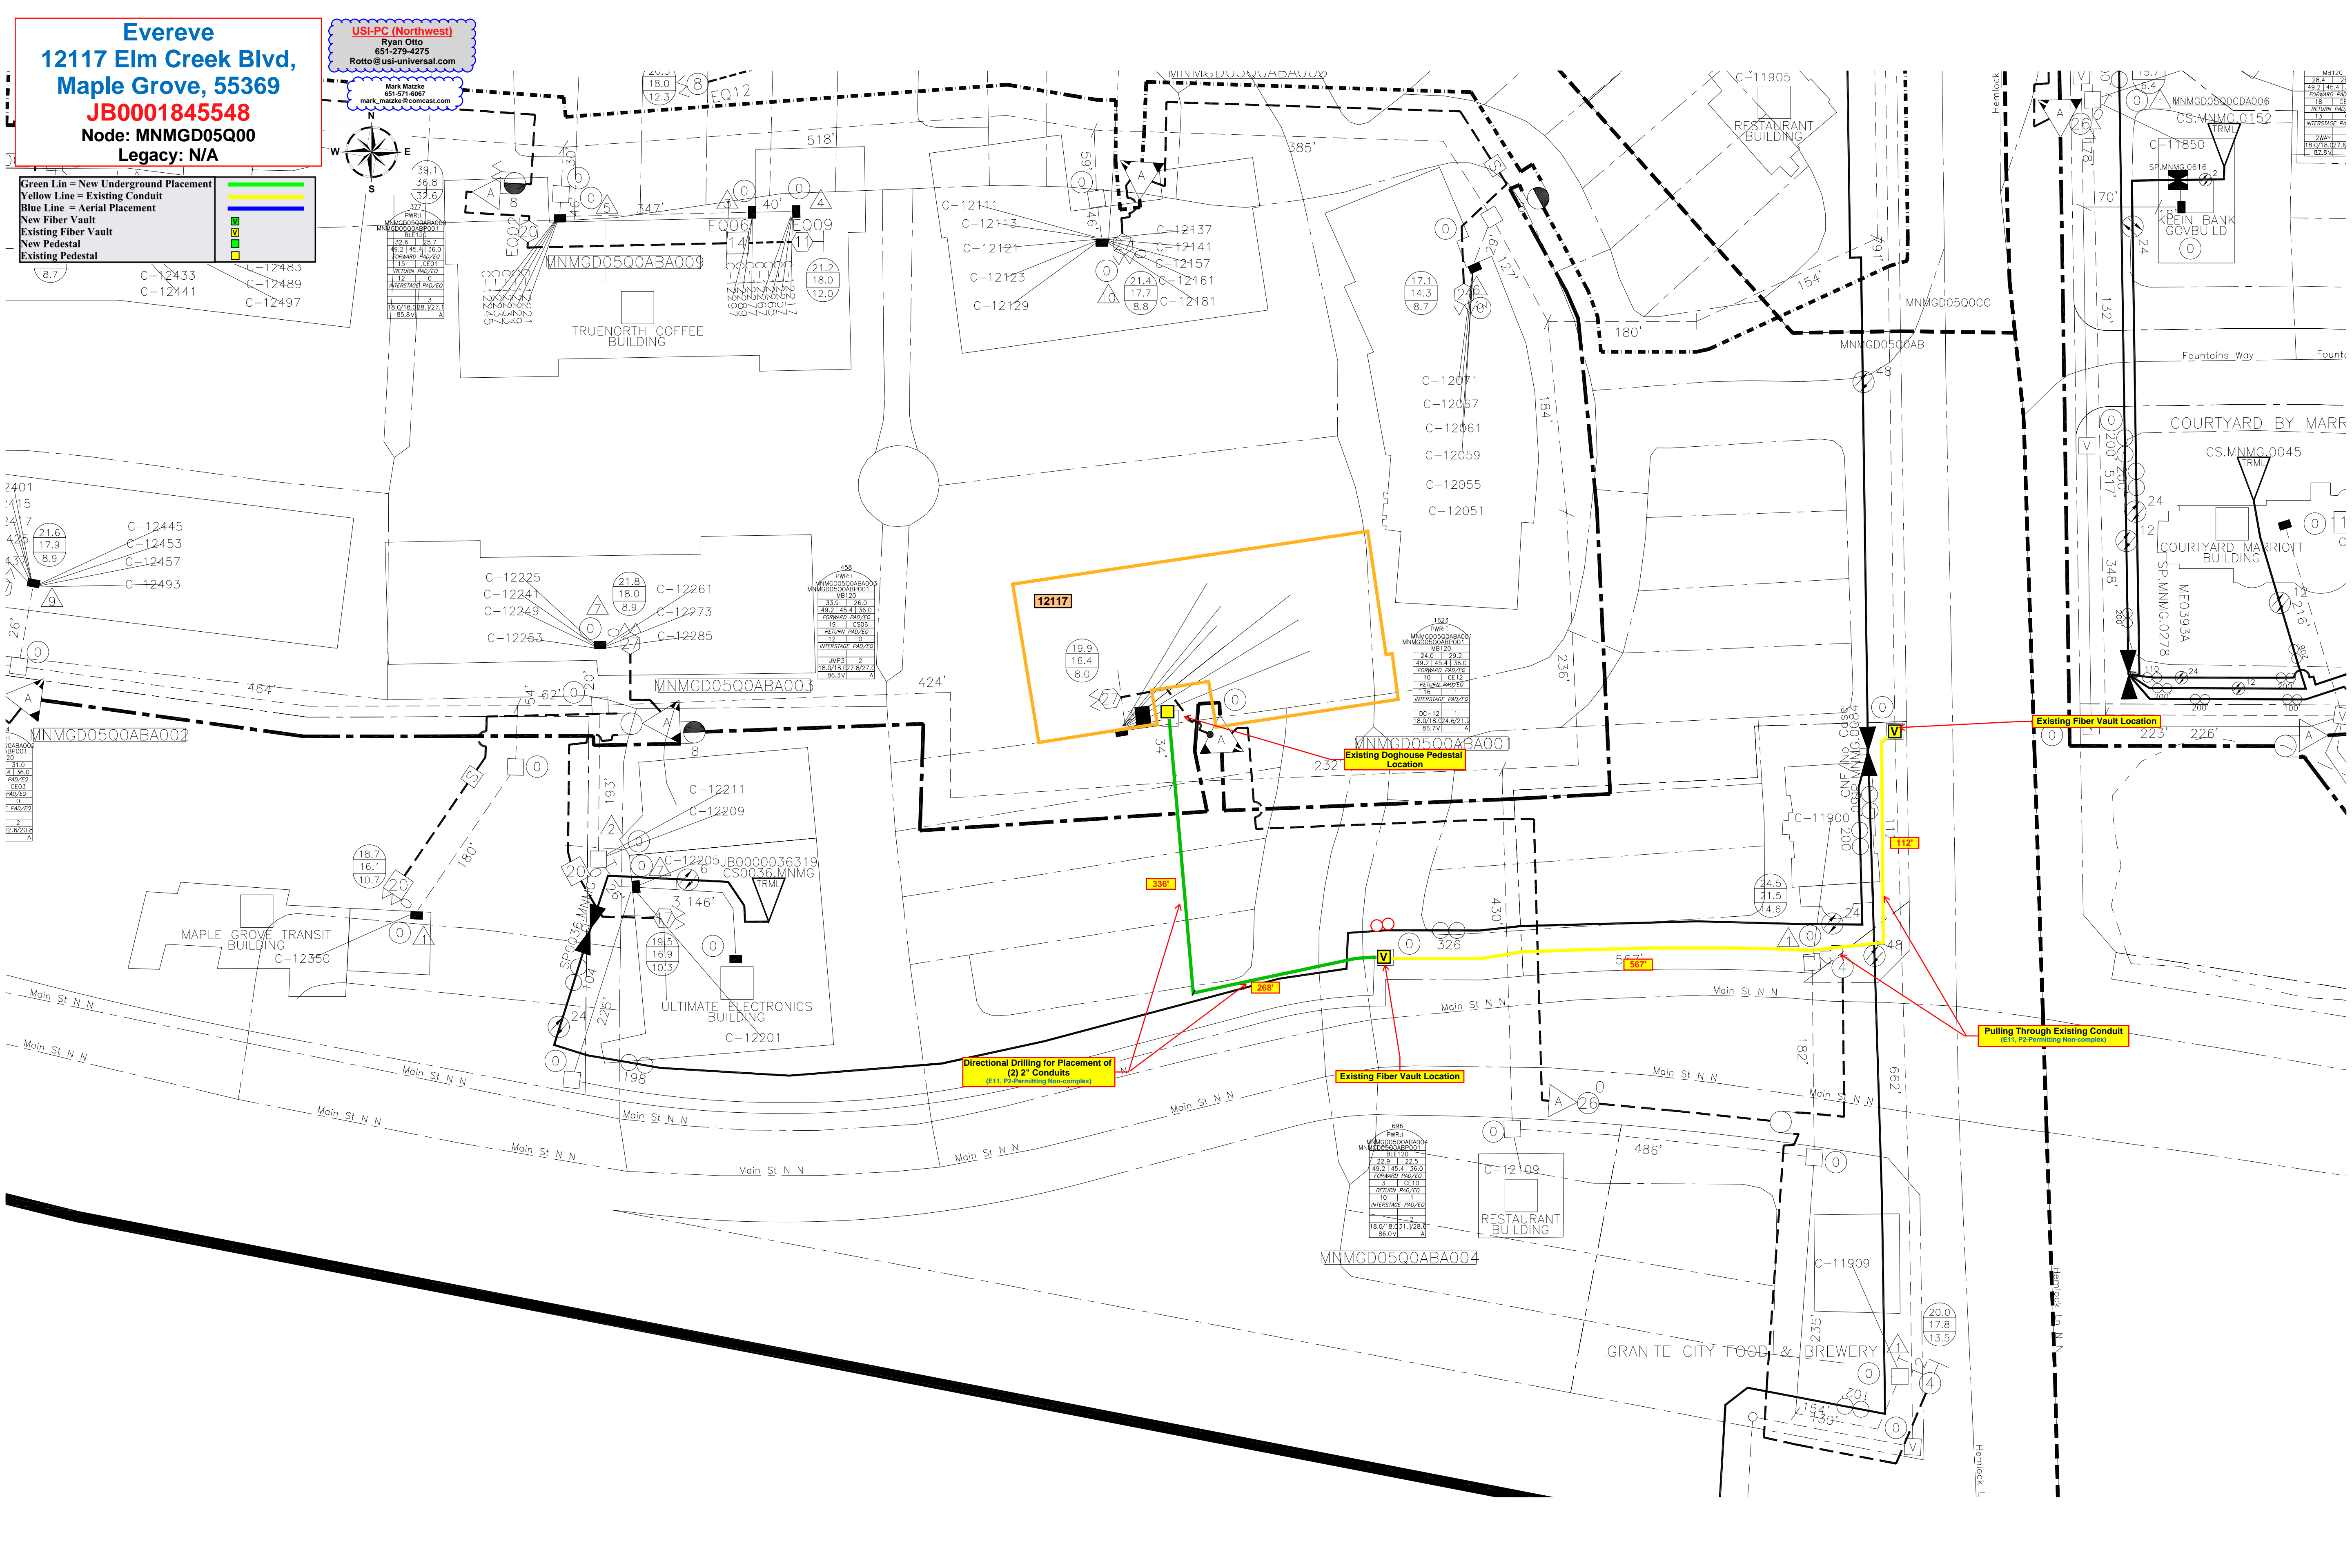

Directional Drilling for Placement of (2) 2" Conduits (E11, P2-Permitting Non-complex)

Existing Fiber Vault Location

Pulling Through Existing Conduit (E11, P2-Permitting Non-complex)

Existing Fiber Vault Location