



Evereve
12117 Elm Creek Blvd,
Maple Grove, 55369
JB0001845548
Node: MNMGD05Q00
Legacy: N/A

USI-PC (Northwest)
 Ryan Otto
 651-279-4275
 Rotto@usi-universal.com

Mark Matzke
 651-571-6067
 mark_matzke@comcast.com

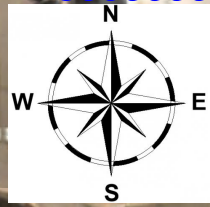

Green Lin = New Underground Placement	
Yellow Line = Existing Conduit	
Blue Line = Aerial Placement	
New Fiber Vault	
Existing Fiber Vault	
New Pedestal	
Existing Pedestal	

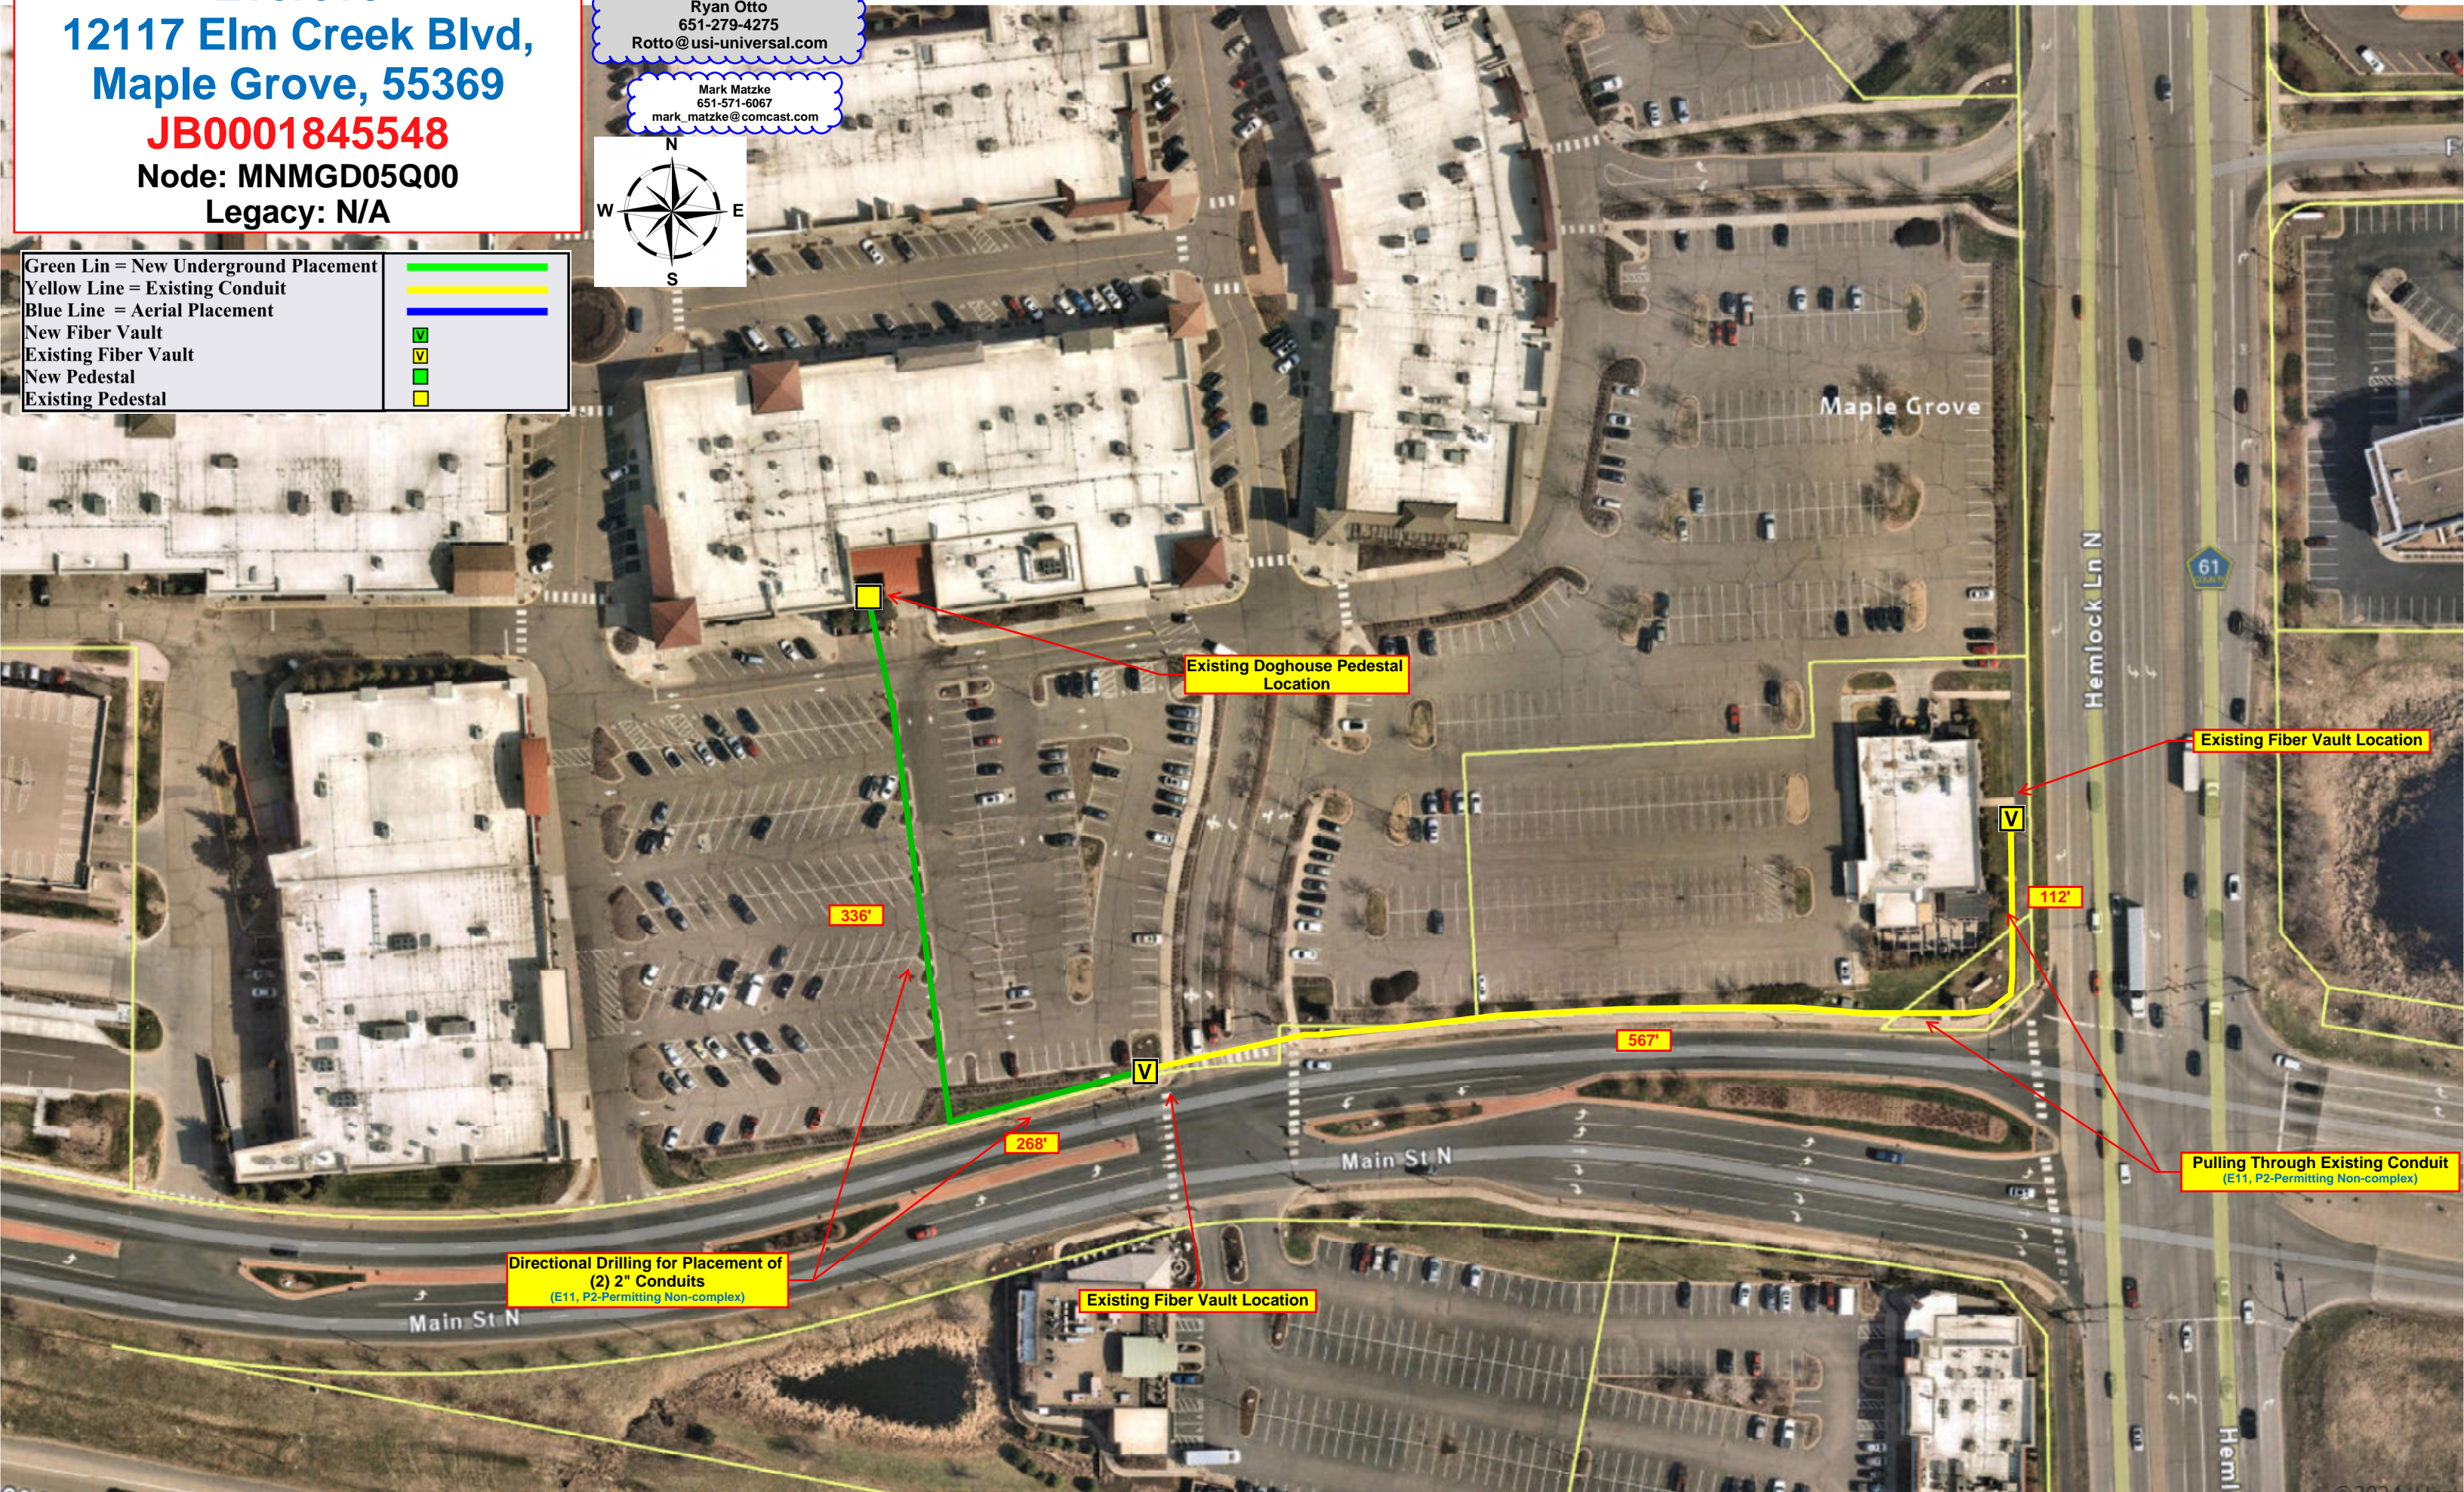

Existing Doghouse Pedestal Location

Existing Fiber Vault Location

Pulling Through Existing Conduit
 (E11, P2-Permitting Non-complex)

Directional Drilling for Placement of
 (2) 2" Conduits
 (E11, P2-Permitting Non-complex)

Existing Fiber Vault Location