


Olive Ln Townhouses, near 17683
101st PI N, Maple Grove
Relocate 2 poles to get rid of aerial tresspass.

WO # 112181739
Sketch 1/1
Access: Truck. Traffic control.


Feeder: ECK322, 34.5kV

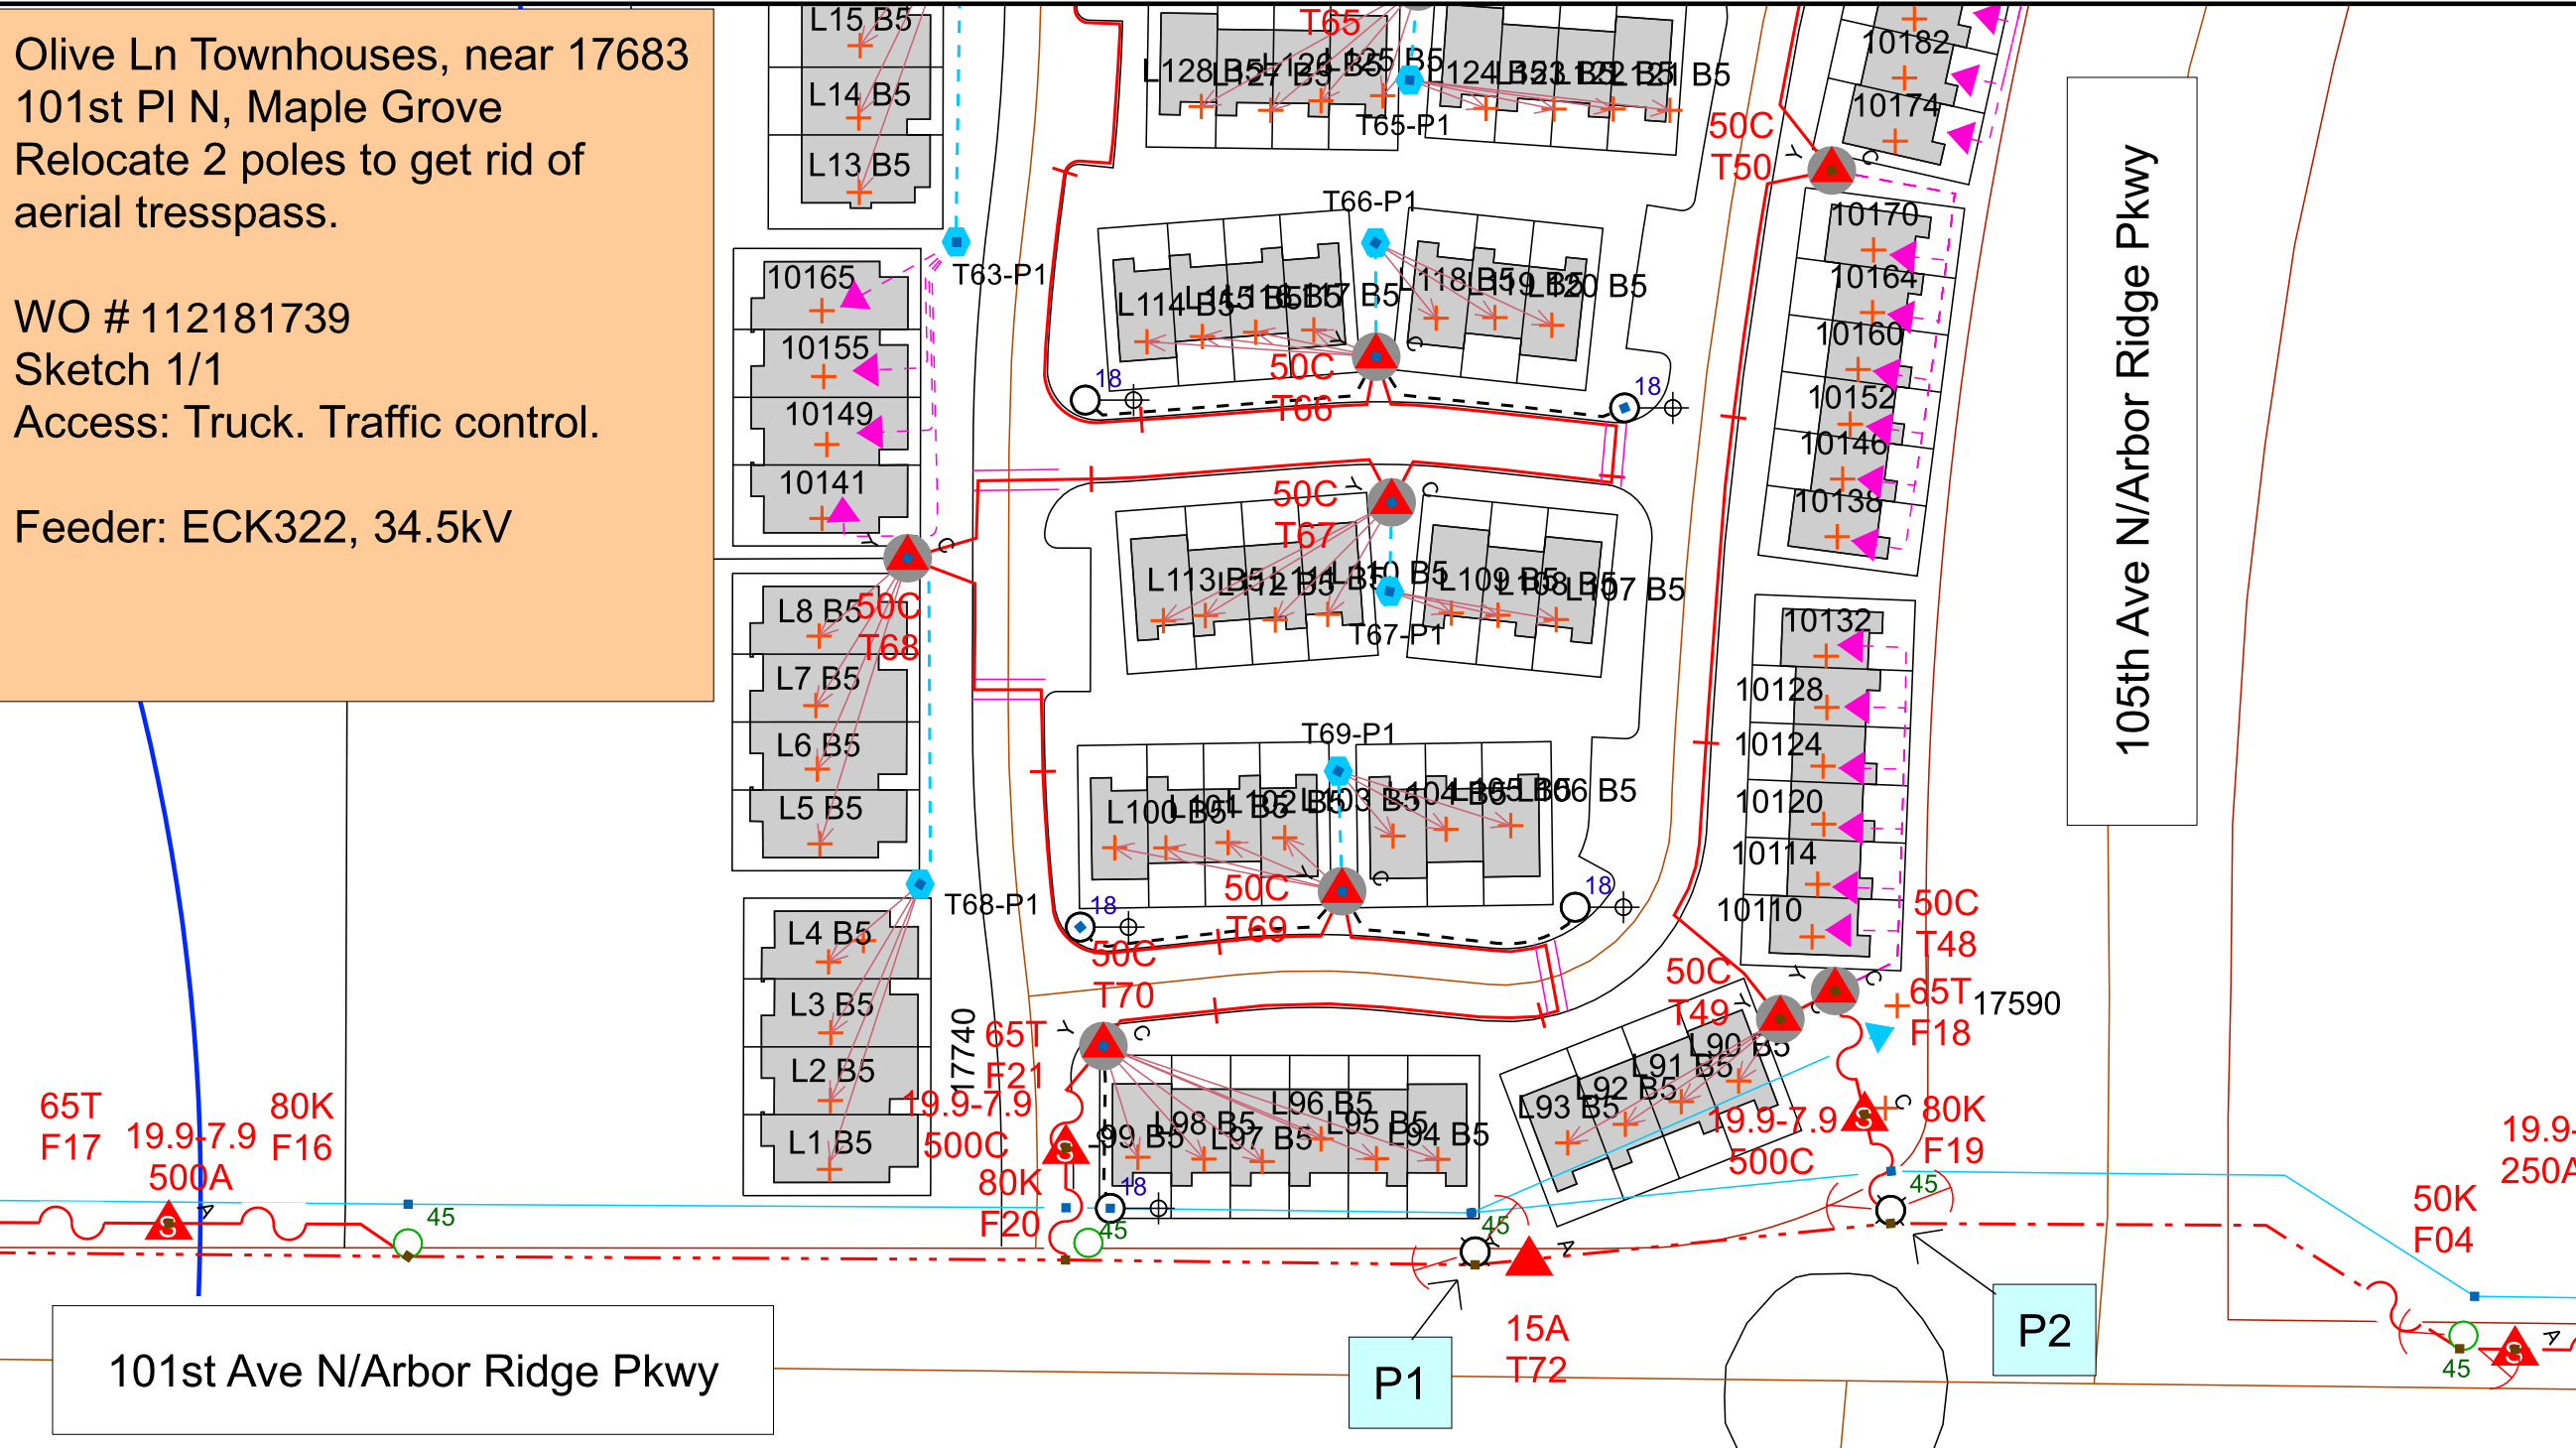

101st Ave N/Arbor Ridge Pkwy

105th Ave N/Arbor Ridge Pkwy

P1: Set new 3 phase tangent pole ~4' south of existing pole. North side of crossarm & conductor is trespassing over new townhouse properties. 45'/Cl.2. Transfer existing 1ph TR to new pole. Transfer city owned service to new pole. City to have electrician on site.
P2: Set new 3 phase DE, 1ph Tap, Step Down TR pole ~4.5' south of existing pole. Transfer step down TR to new pole, splice #2 AL cable as needed. 45'/Cl.2

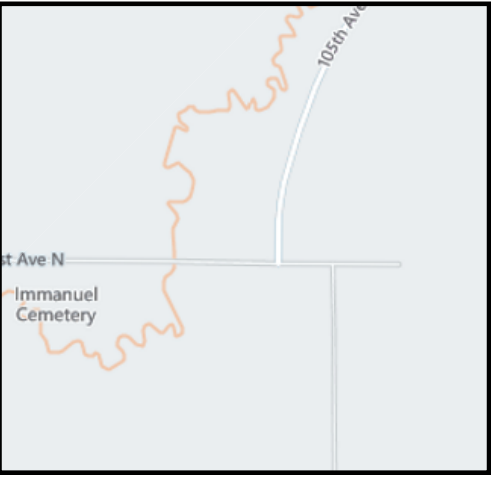

Adam Barthel
C: 612-368-6427

Work Order Information	
Service Request #	: 000014591116
Design Number	: 000001176418
Designer/Planner ID	: 248845
Designer/Planner Name	:
Designer/Planner Ph #	: (000) 000-0000
Manager Approval	:

Joint Utility	
E:	G:
T:	C:

Design Location	
Division	: Maple Grove
County	: Hennepin
City	: Maple Grove
Address	:
T: 119N	R: 22W S: 6
Map #	: K51091 Permit :

Electric	
Feeder:	Voltage:
Phase:	Bkup Dev ID:

Gas	
System	: Pressure :
Size	: Material :
Dead End	:

Work Order # :

Date: 06/11/2024

Sketch: # Of # Sketch Data

Scale: 1" equals 73'



CONSTRUCTION USE ONLY
 NO CHANGES (BUILT AS DESIGNED)
 CHANGES MADE AS INDICATED
 (ALL URD MUST HAVE ACTUAL MEASUREMENTS FROM THE FIELD SITE)

RFO _____
 FOREMAN _____ DATE _____
 TEAM LEADER _____

DISCLAIMER: THERE ARE NO REPRESENTATIONS OR WARRANTIES (EXPRESS OR IMPLIED) ABOUT THE ACCURACY OF THIS PRINT. THIS PRINT IS PROVIDED WITH NO CLAIM AS TO PRINT COMPLETENESS, TIMELINESS, ACCURACY OF CONTENT OR USEFULNESS. STATE LAW REQUIRES ANYONE DIGGING, GRADING OR EXCAVATING TO OBTAIN A PRIOR FIELD LOCATE OF ALL UTILITIES; THIS PRINT DOES NOT DISCHARGE THIS REQUIREMENT OR ANY OTHER REQUIREMENT. THE COMPANY AND ITS AFFILIATES ASSUME NO LEGAL RESPONSIBILITY OR LIABILITY FOR THE RECIPIENT'S USE (OR ANY OTHER PARTIES' USE) OF THE PRINT, INCLUDING THE RECIPIENT'S INTENDED PURPOSE IN USING THE PRINT. NO COMPANY EMPLOYEE OR OTHER PARTY HAS BEEN AUTHORIZED TO PROVIDE THIS PRINT FOR PLANNING OR ESTIMATING PURPOSES; RELY ON THIS PRINT AT YOUR OWN RISK. BY ACCEPTING THIS PRINT, THE RECIPIENT & ANY OTHER PARTY RECEIVING A COPY OF THE PRINT ACKNOWLEDGES AND AGREES TO THIS DISCLAIMER. For All Field Locates Call 811