


I hereby certify that this plan, specification, or report was prepared by me or under my direct supervision and that I am a duly Licensed Professional Engineer under the laws of the state of Minnesota.

Signature: 
 Typed or Printed Name: **Eric Yang**
 Date: **7/18/2024** License Number: **56613**

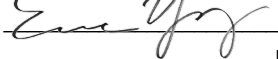

PROPRIETARY AND CONFIDENTIAL
 PROJECT #: **111877420**
 CITY: **MAPLE GROVE**
 COUNTY: **HENNEPIN**

LEGEND:

	4" PVC CONDUIT
	IN SERVICE
	PROPOSED
	PROPOSED ABANDONED
	ABANDONED
	NOT A PART OF PROJECT
	SEE NOTES

PIPE SUMMARY

11,548' 2" PE CL-6
22' 4" PE CL-6
11,570' TOTAL PIPE

COPIES:
 PIPELINE INTEGRITY PACKET: N
 STATION MANAGER: N
 DD NUMBER: N
 CORROSION: N
 EMP: N


SITE CONTACT: **MARIO COCCHIARELLA**
 612-868-7582
 DEVELOPER

SURVEYOR REQUIRED? N
 RETURN PACKET TO ENG? N
 JOB BRIEFING REQUIRED? N
 GFIP #: N
 PERMITS: CITY OF MAPLE GROVE

SALES REP: **JASON KOCKE**
 PROJECT DESCRIPTION: **NBRE RUSH HOLLOW 3RD ADDITION**
 DESIGNER: **JOE NICHOLAS**
 PHONE #: **612-512-8888**
 DRAWN BY: **JOE NICHOLAS**
 DESIGN DATE: **06/28/2024**

REVISION INFO:

MAIN	SCALE: 1" = 80'
SS#:	SHEET 1 OF 3

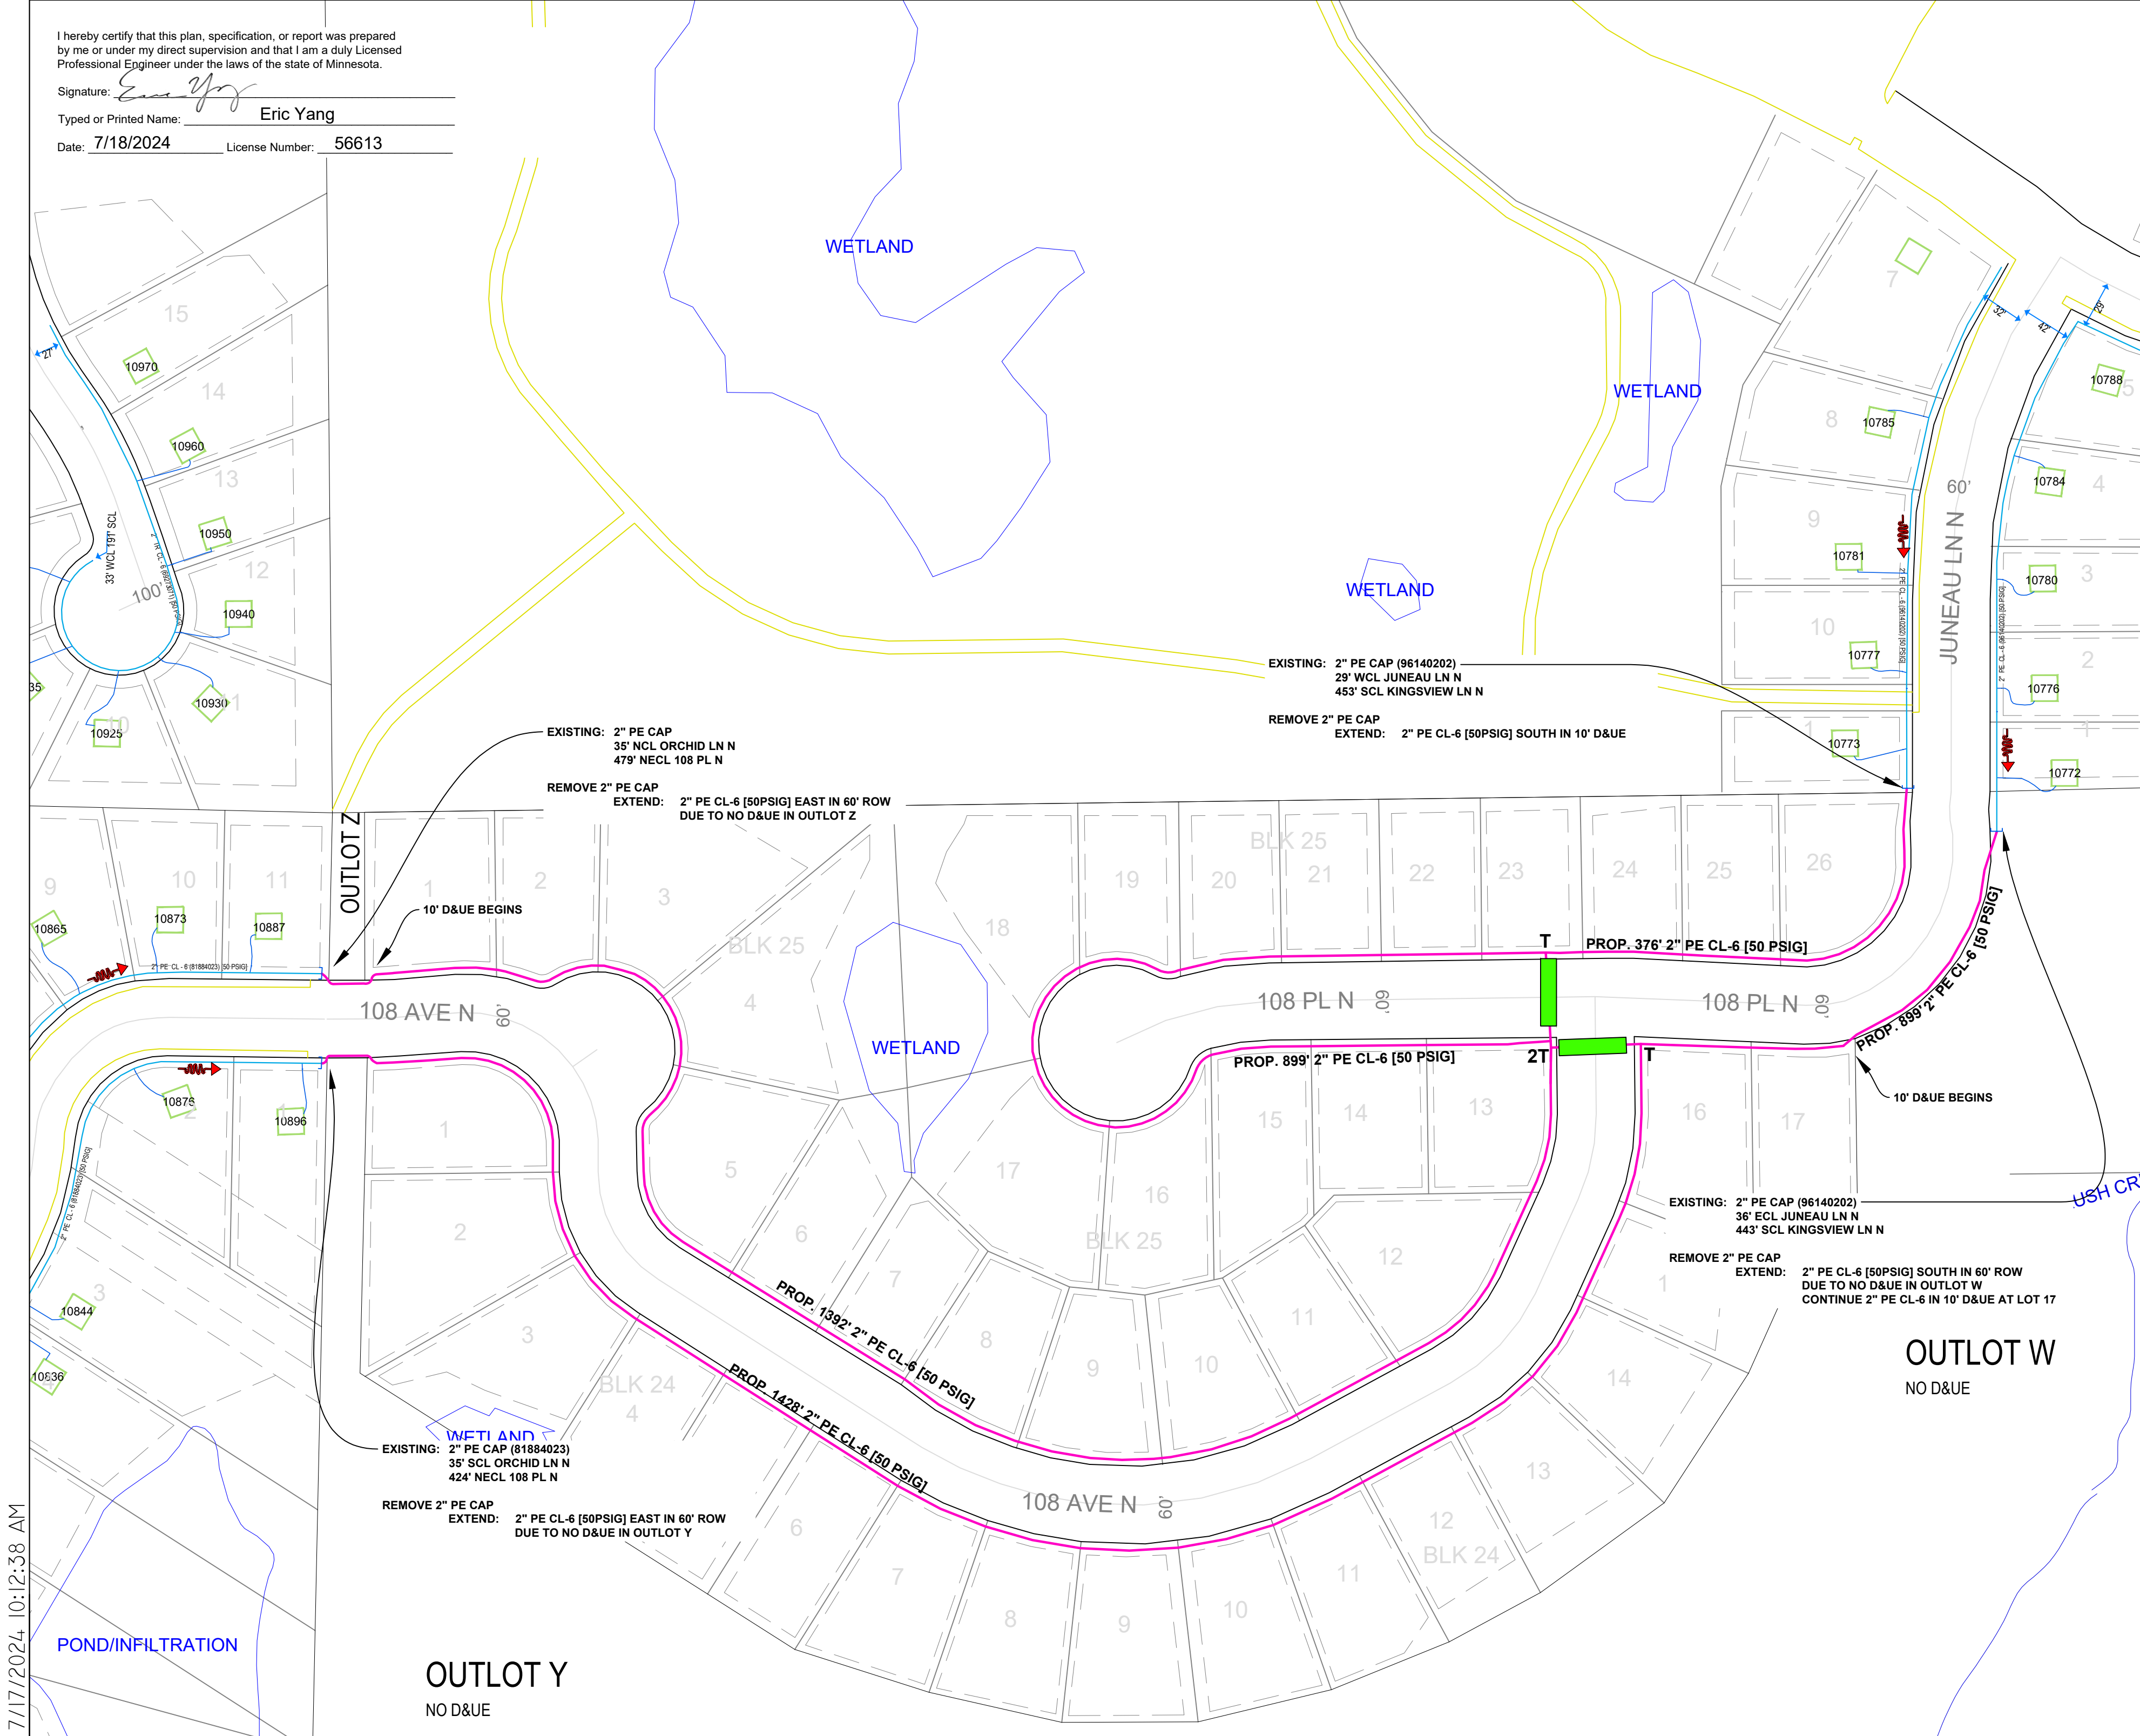

7/17/2024 10:12:38 AM