


GENERAL LOCATION ONLY. DO NOT USE TO LOCATE FOR EXCAVATION. CALL 1-800-252-1166 FOR ONSITE LOCATIONS AND STAKING.

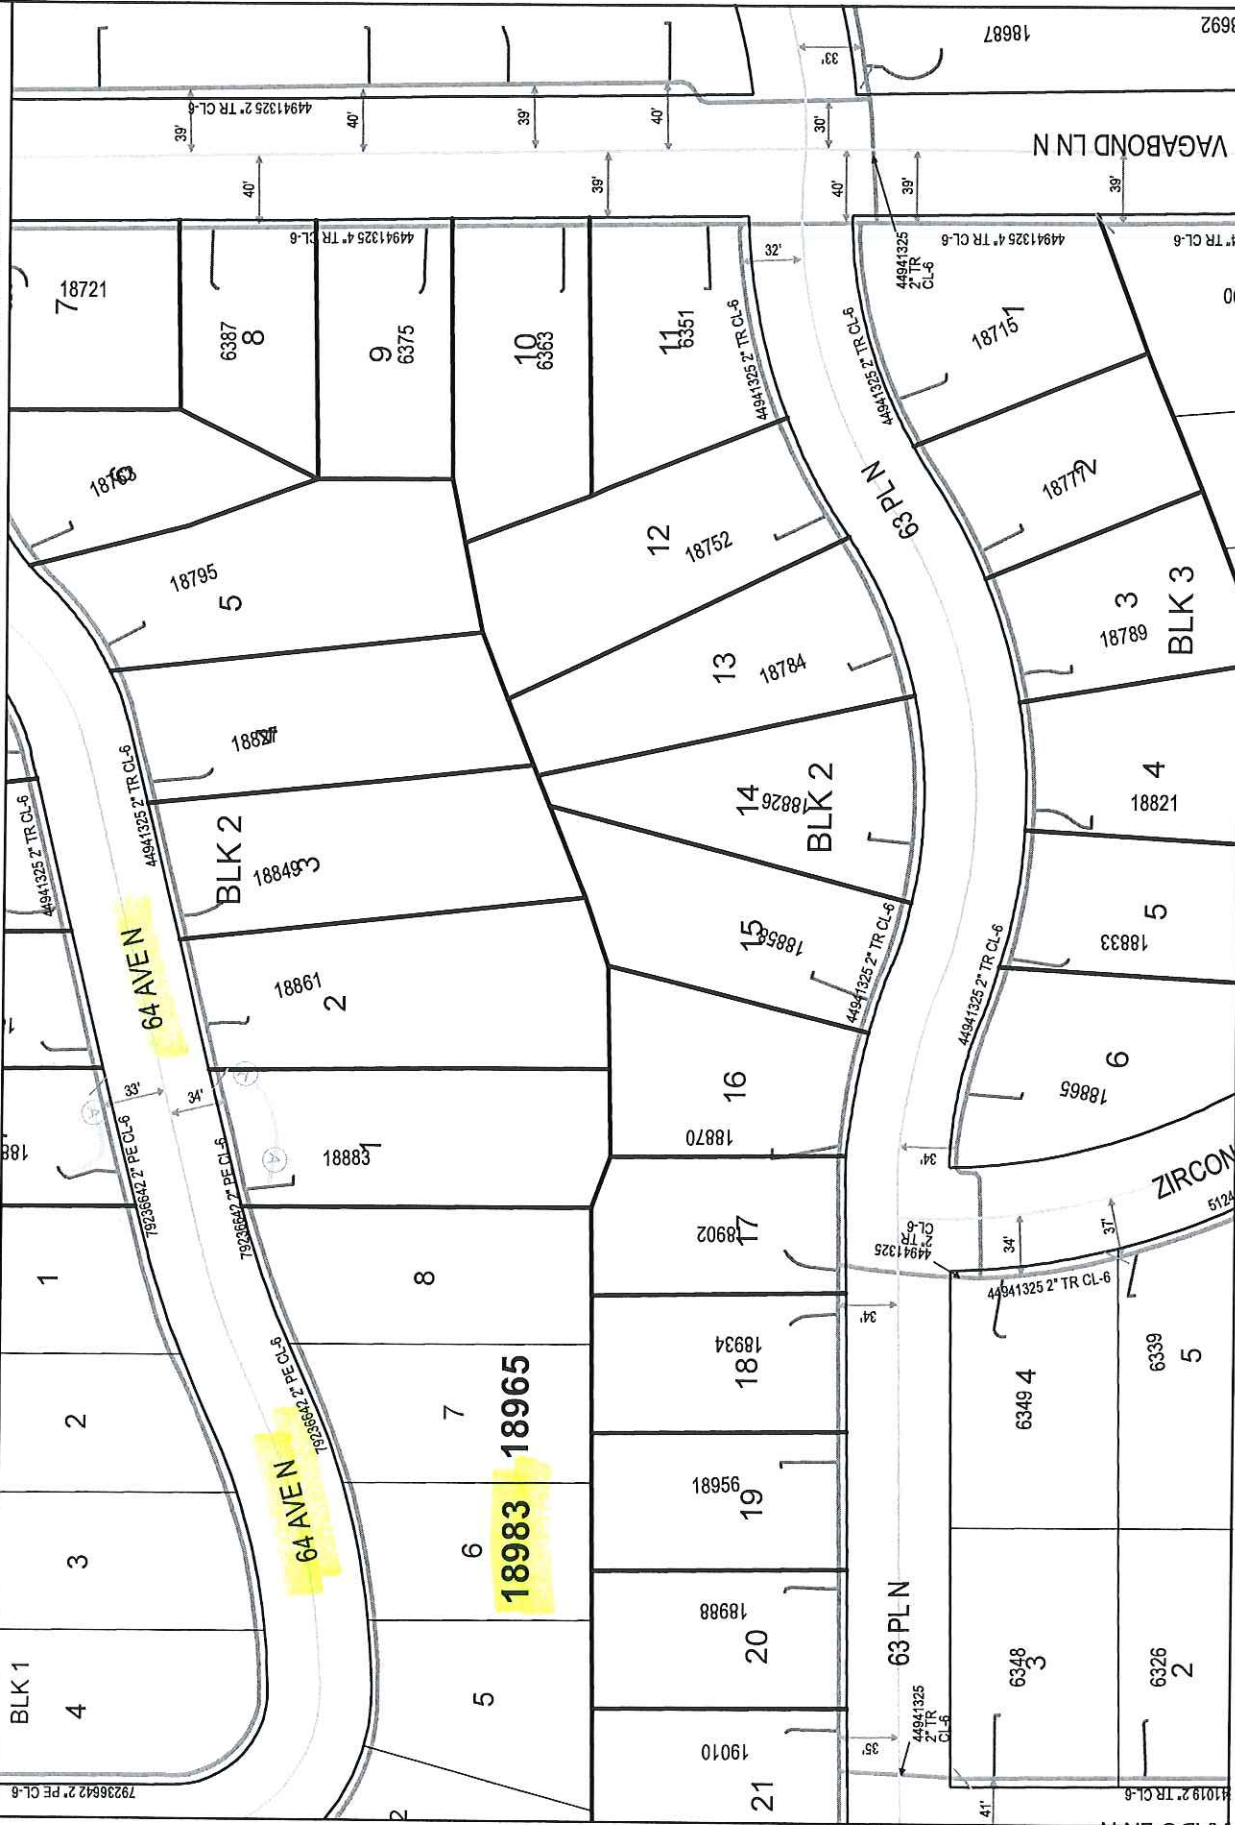

Plotted by: i222382

Plot Date: 3/7/2017

18983 AND 18965 64TH AVEN

MAPLE GROVE, MN 55311

Scale: 1" = 100'

