

Work Order Information	
Service Request #	: 01292777
Design Number	: 0000534098 1
Designer/Planner ID	: pjt01
Designer/Planner Name	: Pfoerthauer, John
Designer/Planner Ph #	: (763) 493-1876
Manager Approval	:
Joint Utility	
E:	G:
T:	C:
Design Location	
Division	: Maple Grove
County	: Hennepin
City	: Maple Grove
Address	: 15315 Grove Cir N
T: 119N	R: 22W
S: 9	Permit :
Map #	: K52004
Electric	
Feeder	: ECK082
Voltage	: 13800 KVA
Phase	: ABC
Bkup Dev ID	:
Gas	
System	: Pressure :
Size	: Material :
Dead End	:
Work Order #	: 12383961
Date	: 05/11/2016
Sketch	: 1 Of 1 Sketch Data
Scale	: 1" equals 83'



CONSTRUCTION USE ONLY


NO CHANGES (BUILT AS DESIGNED)

CHANGES MADE AS INDICATED (ALL UPRD MUST HAVE ACTUAL MEASUREMENTS FROM THE FIELD SITE)

RFO _____

FOREMAN _____ DATE _____

TEAM LEADER _____

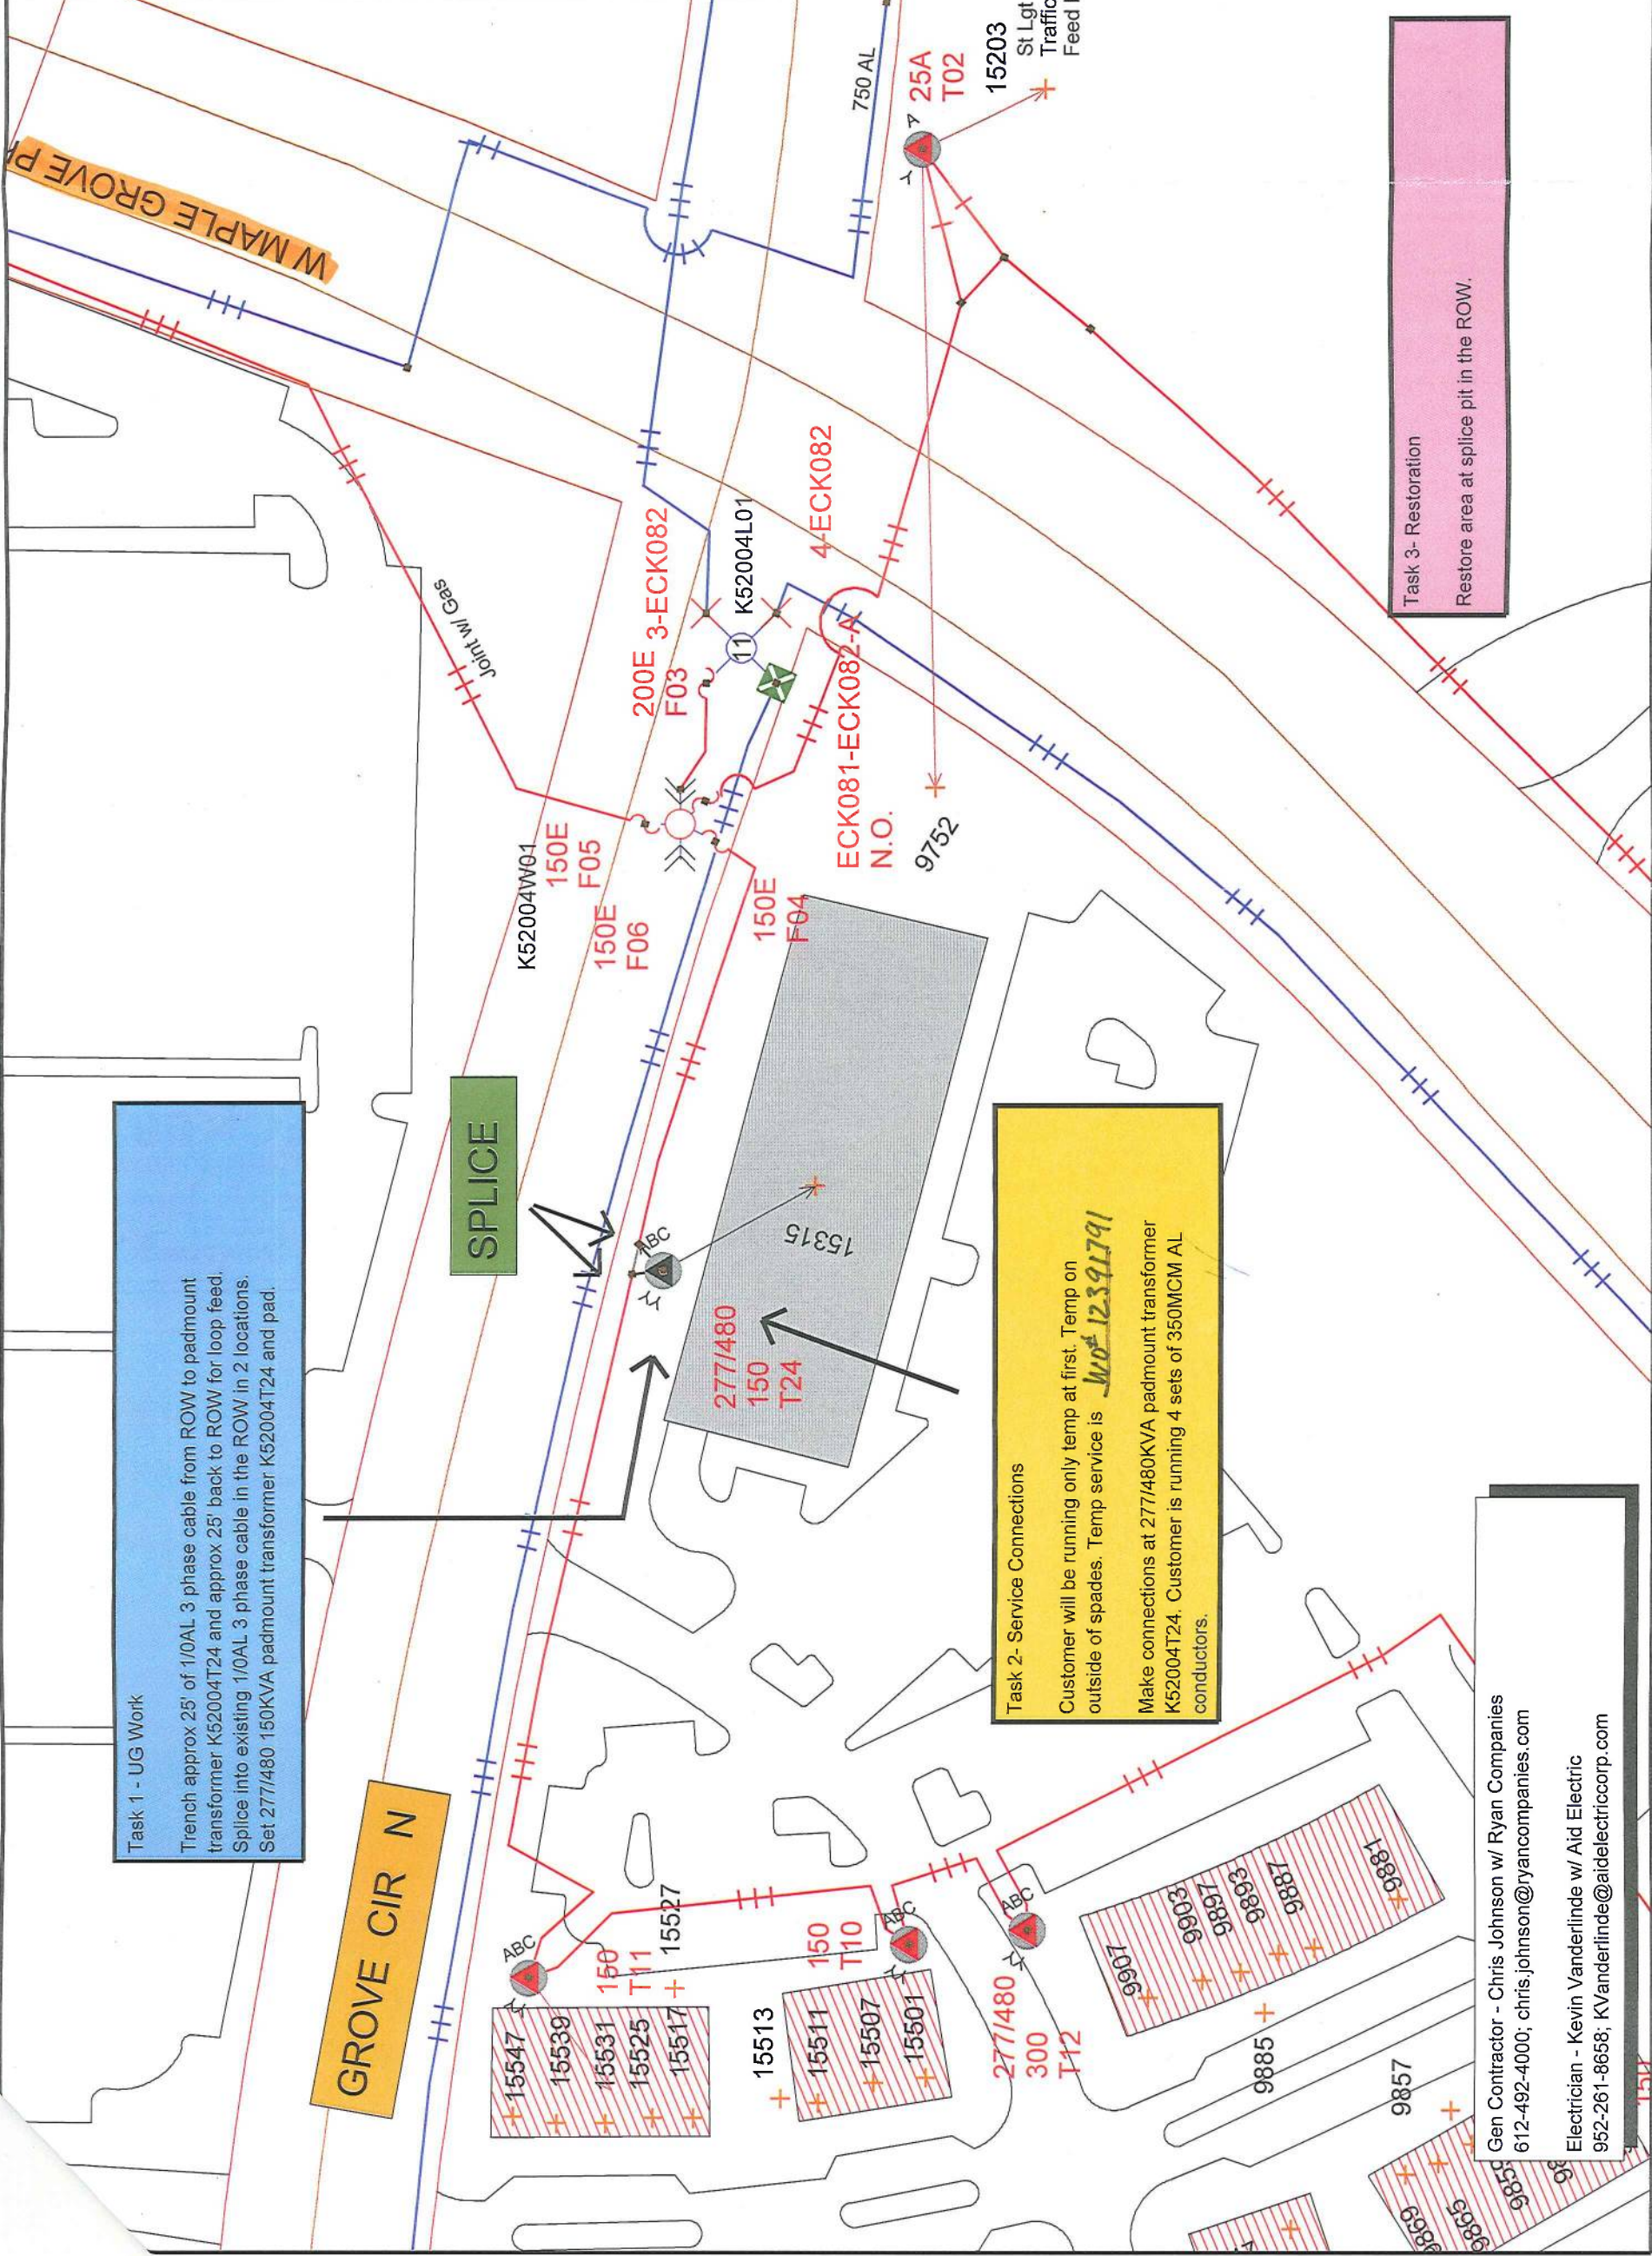

Task 1 - UG Work

Trench approx 25' of 1/0AL 3 phase cable from ROW to padmount transformer K52004T24 and approx 25' back to ROW for loop feed. Splice into existing 1/0AL 3 phase cable in the ROW in 2 locations. Set 277/480 150KVA padmount transformer K52004T24 and pad.

SPLICE

Task 2 - Service Connections

Customer will be running only temp at first. Temp on outside of spades. Temp service is **WO# 12391791**

Make connections at 277/480KVA padmount transformer K52004T24. Customer is running 4 sets of 350MCM AL conductors.

Task 3 - Restoration

Restore area at splice pit in the ROW.

Gen Contractor - Chris Johnson w/ Ryan Companies
612-492-4000; chris.johnson@ryancompanies.com

Electrician - Kevin Vanderlinde w/ Aid Electric
952-261-8658; KVanderlinde@aidelectriccorp.com

DISCLAIMER: THERE ARE NO REPRESENTATIONS OR WARRANTIES (EXPRESS OR IMPLIED) ABOUT THE ACCURACY OF THIS PRINT. THIS PRINT IS PROVIDED WITH NO CLAIM AS TO PRINT COMPLETENESS, TIME LINESS, ACCURACY OF CONTENT OR USERFULNESS. STATE LAW REQUIRES ANYONE DIGGING, GRADING OR EXCAVATING TO OBTAIN A PRIOR FIELD LOCATE OF ALL UTILITIES. THIS PRINT DOES NOT DISCHARGE THIS REQUIREMENT OR ANY OTHER REQUIREMENT. THE COMPANY AND ITS AFFILIATES ASSUME NO LEGAL RESPONSIBILITY OR LIABILITY FOR THE RECIPIENT'S USE (OR ANY OTHER PARTIES' USE) OF THE PRINT, INCLUDING THE RECIPIENT'S INTENDED PURPOSE IN USING THE PRINT. NO COMPANY EMPLOYEE OR OTHER PARTY HAS BEEN AUTHORIZED TO PROVIDE THIS PRINT FOR PLANNING OR ESTIMATING PURPOSES; RELY ON THIS PRINT AT YOUR OWN RISK. BY ACCEPTING THIS PRINT, THE RECIPIENT & ANY OTHER PARTY RECEIVING A COPY OF THE PRINT ACKNOWLEDGES AND AGREES TO THIS DISCLAIMER. For All Field Locates Call 811