

10395 Peony Ln N, Maple Grove
Pool/Clubhouse building

WO # 113972778


Sketch 1/1

Access: Truck

Feeder: ECK322, 7.9kV tap.

P1: Install new 1ph, 50kVa transformer at the end of the joint trench line. Cable is stubbed & sleeved above ground. Terminate customer owned service.

POI:

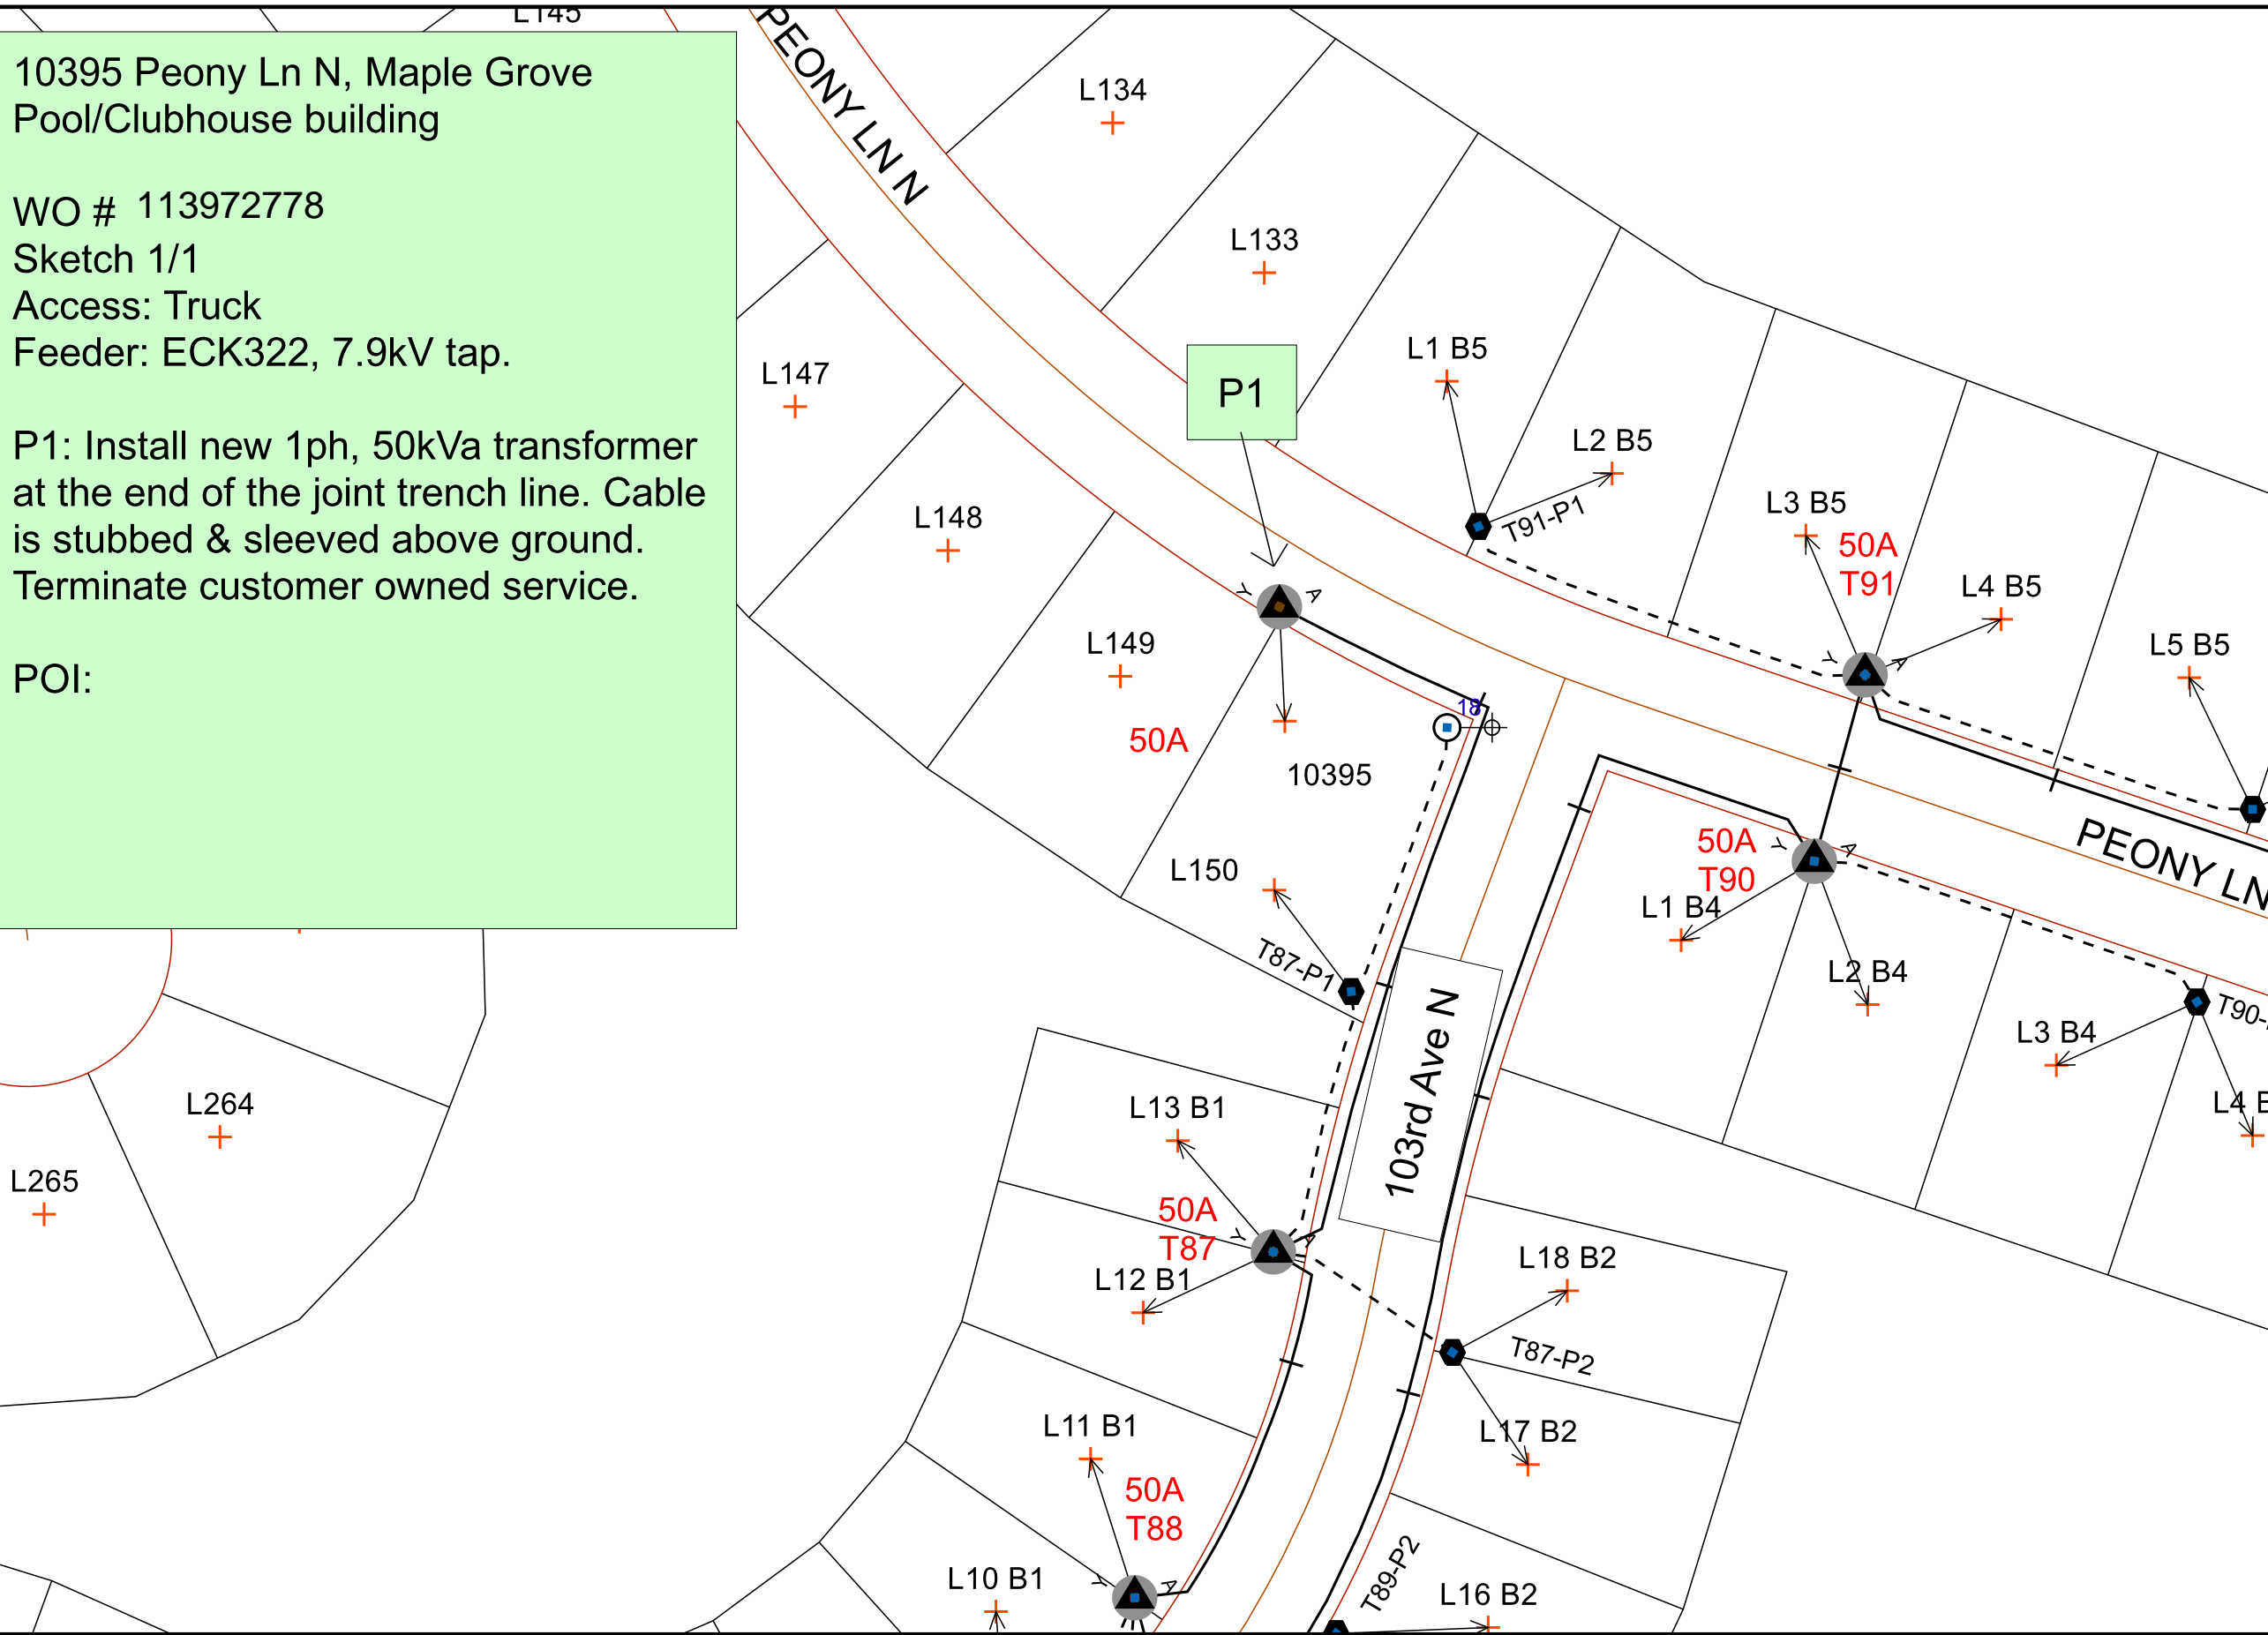

| Work Order Information | |
|------------------------|------------------|
| Service Request # | : 000015108766 |
| Design Number | : 000001205892 |
| Designer/Planner ID | : 248845 |
| Designer/Planner Name | : |
| Designer/Planner Ph # | : (000) 000-0000 |
| Manager Approval | : |


| Joint Utility | |
|---------------|----|
| E: | G: |
| T: | C: |

| Design Location | |
|-----------------|---------------|
| Division | : Maple Grove |
| County | : Hennepin |
| City | : Maple Grove |
| Address | : |
| T: 119N | R: 22W S: 6 |
| Map # : K51081 | Permit : |

| Electric | |
|----------|--------------|
| Feeder: | Voltage: |
| Phase: | Bkup Dev ID: |

| Gas | |
|------------|------------|
| System : | Pressure : |
| Size : | Material : |
| Dead End : | |

Work Order # :
Date: 02/26/2025
Sketch: # Of # Sketch Data
Scale: 1" equals 69'

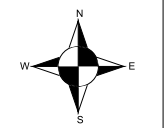

CONSTRUCTION USE ONLY
 NO CHANGES (BUILT AS DESIGNED)
 CHANGES MADE AS INDICATED
 (ALL URD MUST HAVE ACTUAL MEASUREMENTS FROM THE FIELD SITE)

RFO _____
 FOREMAN _____ DATE _____
 TEAM LEADER _____

DISCLAIMER: THERE ARE NO REPRESENTATIONS OR WARRANTIES (EXPRESS OR IMPLIED) ABOUT THE ACCURACY OF THIS PRINT. THIS PRINT IS PROVIDED WITH NO CLAIM AS TO PRINT COMPLETENESS, TIMELINESS, ACCURACY OF CONTENT OR USEFULNESS. STATE LAW REQUIRES ANYONE DIGGING, GRADING OR EXCAVATING TO OBTAIN A PRIOR FIELD LOCATE OF ALL UTILITIES; THIS PRINT DOES NOT DISCHARGE THIS REQUIREMENT OR ANY OTHER REQUIREMENT. THE COMPANY AND ITS AFFILIATES ASSUME NO LEGAL RESPONSIBILITY OR LIABILITY FOR THE RECIPIENT'S USE (OR ANY OTHER PARTIES' USE) OF THE PRINT, INCLUDING THE RECIPIENTS INTENDED PURPOSE IN USING THE PRINT. NO COMPANY EMPLOYEE OR OTHER PARTY HAS BEEN AUTHORIZED TO PROVIDE THIS PRINT FOR PLANNING OR ESTIMATING PURPOSES; RELY ON THIS PRINT AT YOUR OWN RISK. BY ACCEPTING THIS PRINT, THE RECIPIENT & ANY OTHER PARTY RECEIVING A COPY OF THE PRINT ACKNOWLEDGES AND AGREES TO THIS DISCLAIMER. For All Field Locates Call 811