

# Total Wine Maple Grove



12795 Elm Creek Blvd N Maple Grove MN



1" = 100'

Route  
Elm Creek Blvd N  
City  
Maple Grove  
County  
Hennepin  
Filename  
Total Wine Maple Grove  
Work Order #  
#55577



### TRACKING

Staked By: -  
Drafted By: CH 3/20/17  
Built By: -  
As-Built By: -

### MATERIAL LIST

Description	Quantity
Aerial Route	-
Aerial Fiber	-
UG Route	921
UG Fiber 24F	1146
Plow Footage	-
Bore Footage	921
Duct 1.25"	1842
Strand	-
Handholes	1

### GSOC

GOPHER STATE ONE CALL  
1-800-252-1116  
www.gopherstateonecall.org






 

Prepared by:














Overview

# Legend








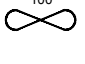






## Fiber Linetypes

-  Proposed Underground Fiber
-  Existing Underground Fiber
-  Proposed Aerial Fiber
-  Existing Aerial Fiber
-  Proposed Aerial Strand
-  Existing Aerial Strand
-  Proposed UG Fiber in Existing Duct

## Other Utility Linetypes

-  Storm Sewer
-  Sanitary Sewer
-  Gas Line
-  Tele./Comm. Line
-  Water Line
-  Electric Line
-  Street light/Traffic signal
-  District Cooling
-  District Heating
-  Force Main
-  Other Utility or Unknown

## Symbols

-  Proposed Handhole
-  Existing Handhole
-  Manhole
-  Proposed Splice Point
-  Existing Splice Point
-  Power Pole
-  Proposed Slack Coil
-  Existing Slack Coil
-  Proposed Anchor/Down Guy
-  Existing Anchor/Down Guy
-  Proposed Riser
-  Existing Riser
-  Aerial Bond
-  Aerial Ground

## Abbreviations

- CL - Center Line
- R/W - Right of Way
- BOC - Back of Curb
- EOR - Edge of Road
- S/W - Sidewalk
- HH - Handhole
- MH - Manhole
- HDPE - High Density PolyEthylene



1" = 100'

Route  
Elm Creek Blvd N  
City  
Maple Grove  
County  
Hennepin  
Filename  
Total Wine Maple Grove  
Work Order #  
#55577



## TRACKING

Staked By:  
- -  
Drafted By:  
CH 3/20/17  
Built By:  
- -  
As-Built By:  
- -

## MATERIAL LIST

Description	Quantity
Aerial Route	-
Aerial Fiber	-
UG Route	-
UG Fiber	-
Plow Footage	-
Bore Footage	-
Duct 1.25"	-
Strand	-
Handholes	-


## GSOC

GOPHER STATE ONE CALL  
1-800-252-1116  
www.gopherstateonecall.org

Prepared by:



Legend

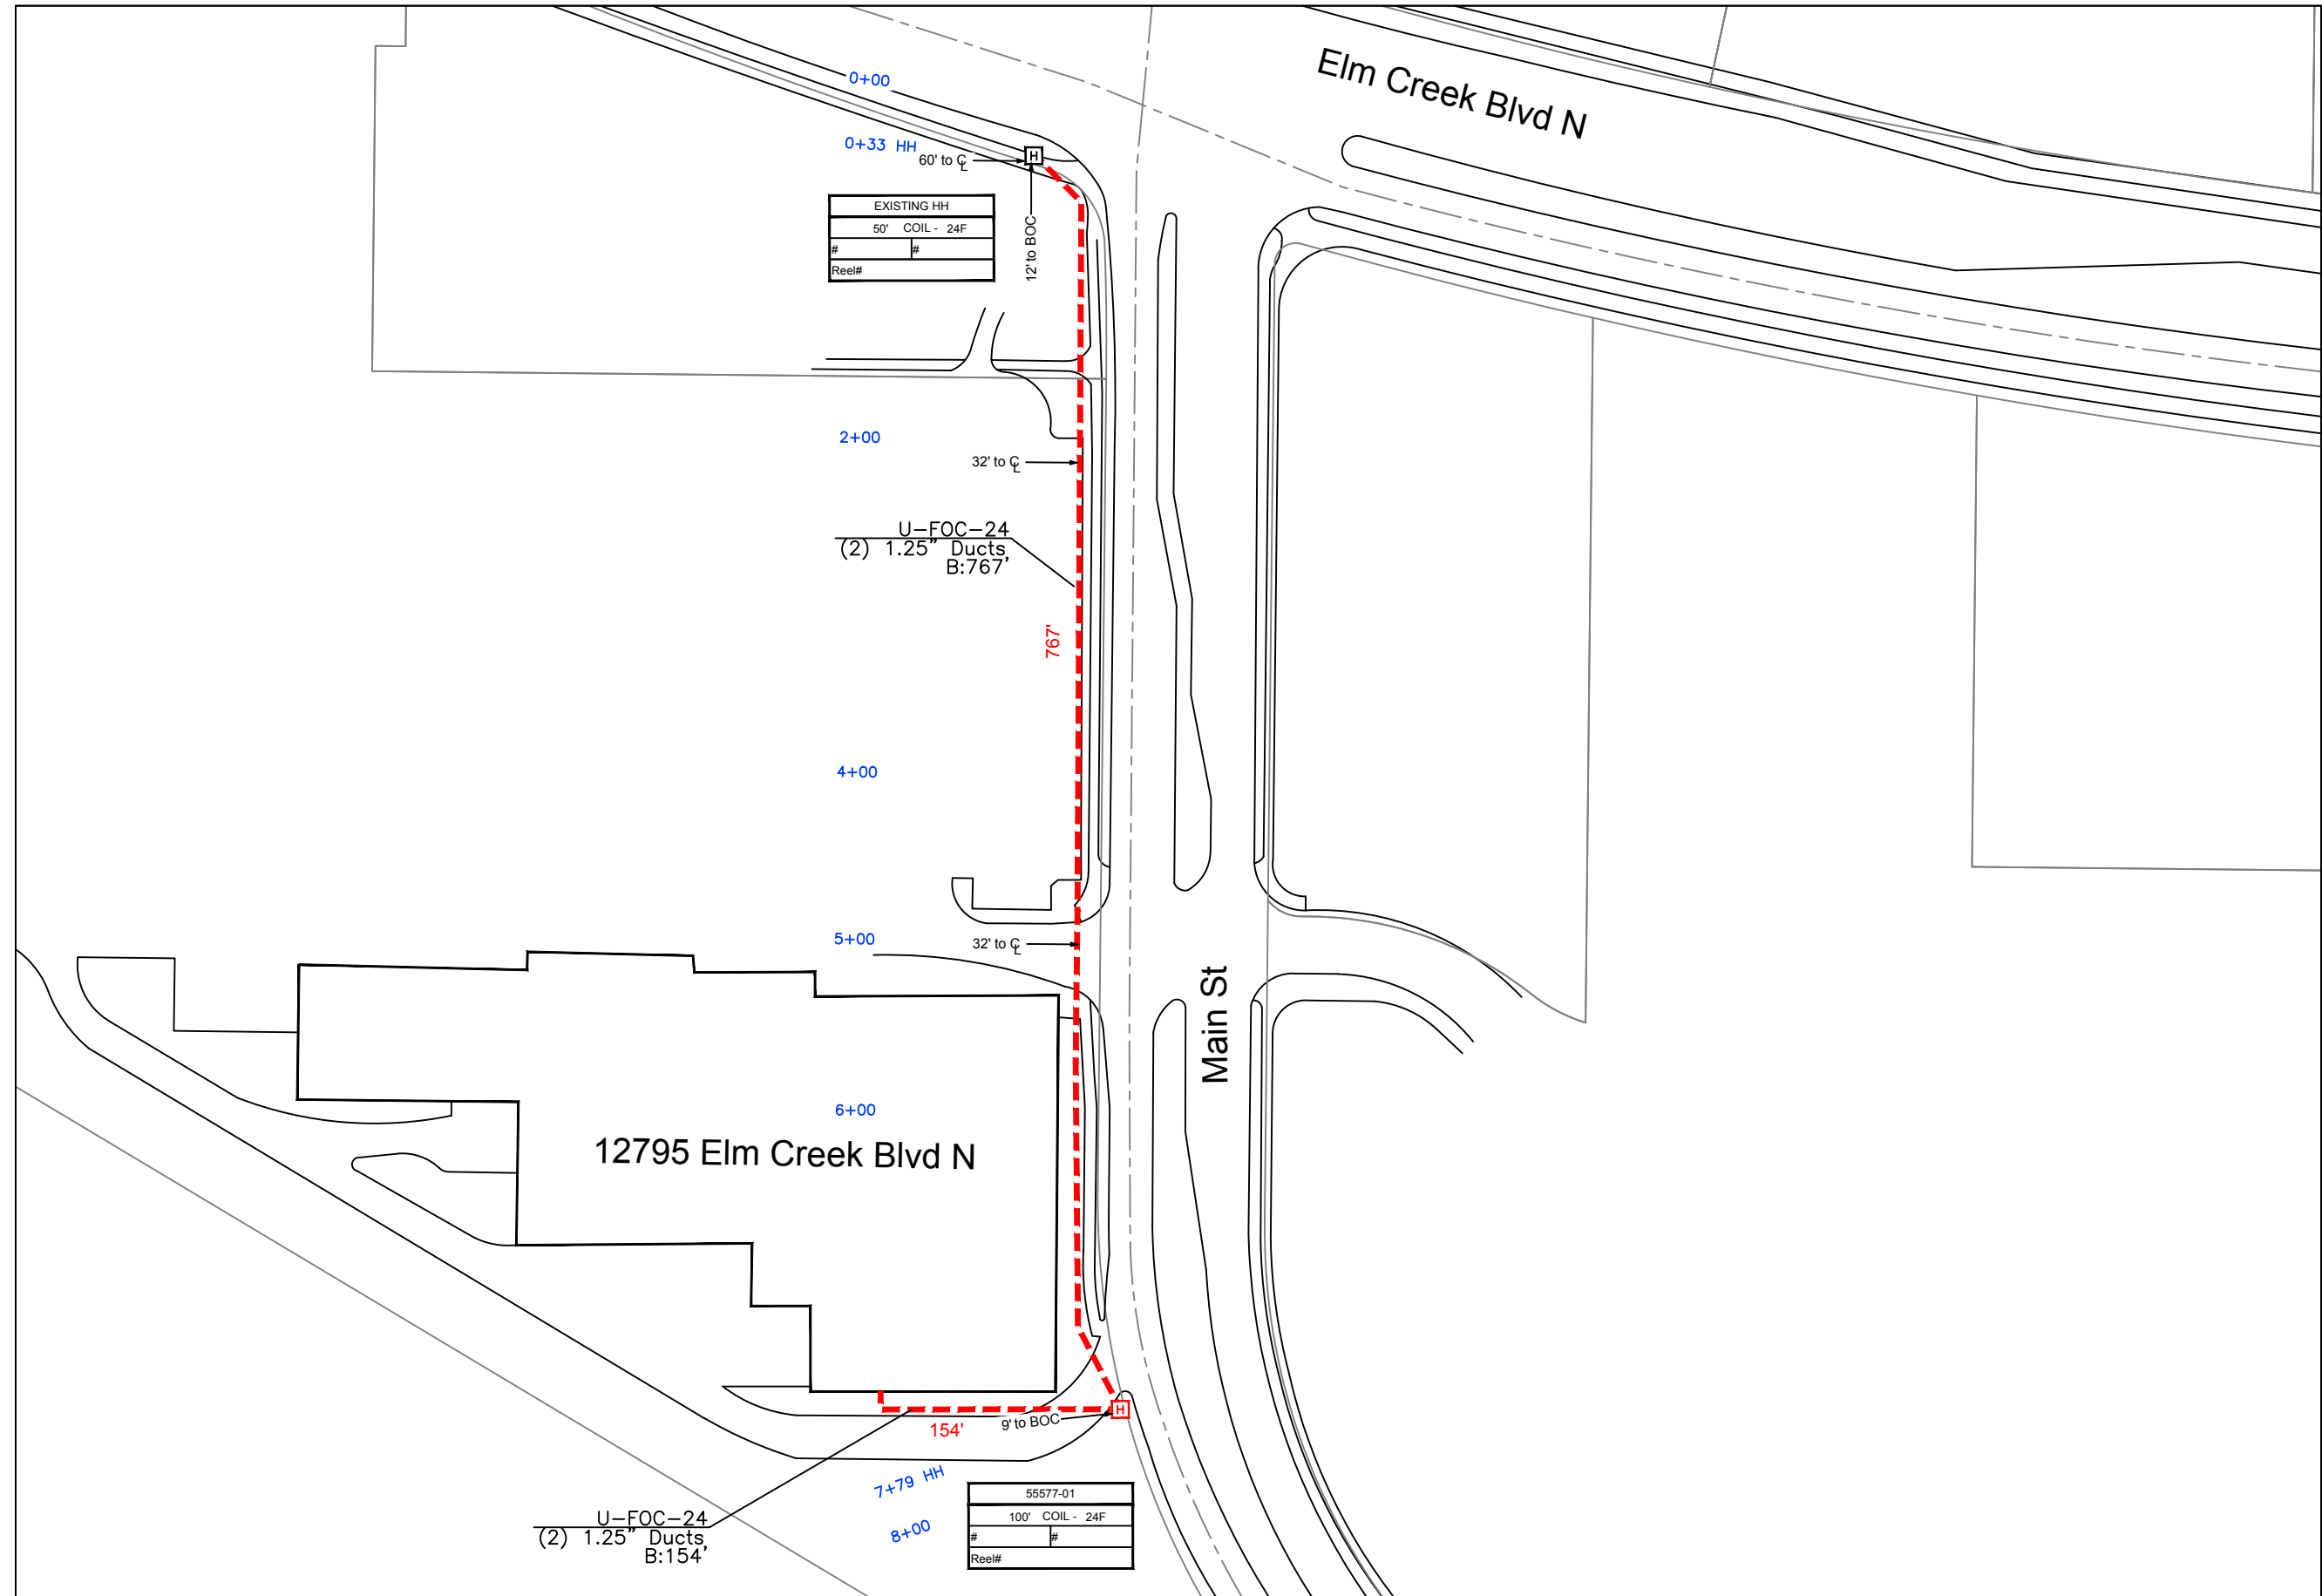

EXISTING HH	
50'	COIL - 24F
#	#
Reel#	

55577-01	
100'	COIL - 24F
#	#
Reel#	



1" = 100'

Route  
Elm Creek Blvd N  
City  
Maple Grove  
County  
Hennepin  
Filename  
Total Wine Maple Grove  
Work Order #  
#55577



**TRACKING**

Staked By: -  
Drafted By: CH 3/20/17  
Built By: -  
As-Built By: -

**MATERIAL LIST**

Description	Quantity
Aerial Route	-
Aerial Fiber	-
UG Route	921
UG Fiber 24F	1146
Plow Footage	-
Bore Footage	921
Duct 1.25"	1842
Strand	-
Handholes	0

**GSOC**

GOPHER STATE ONE CALL  
1-800-252-1116  
www.gopherstateonecall.org

Prepared by:  

 compass consultants inc.  
 Perham, MN 218-346-3600  
 TrustCompass.com

55577-01